




Attachment 1 to Item 11

Proposed Plans

Date of meeting: 20 October 2022
Location: By audio-visual link
Time: 10:00 a.m.

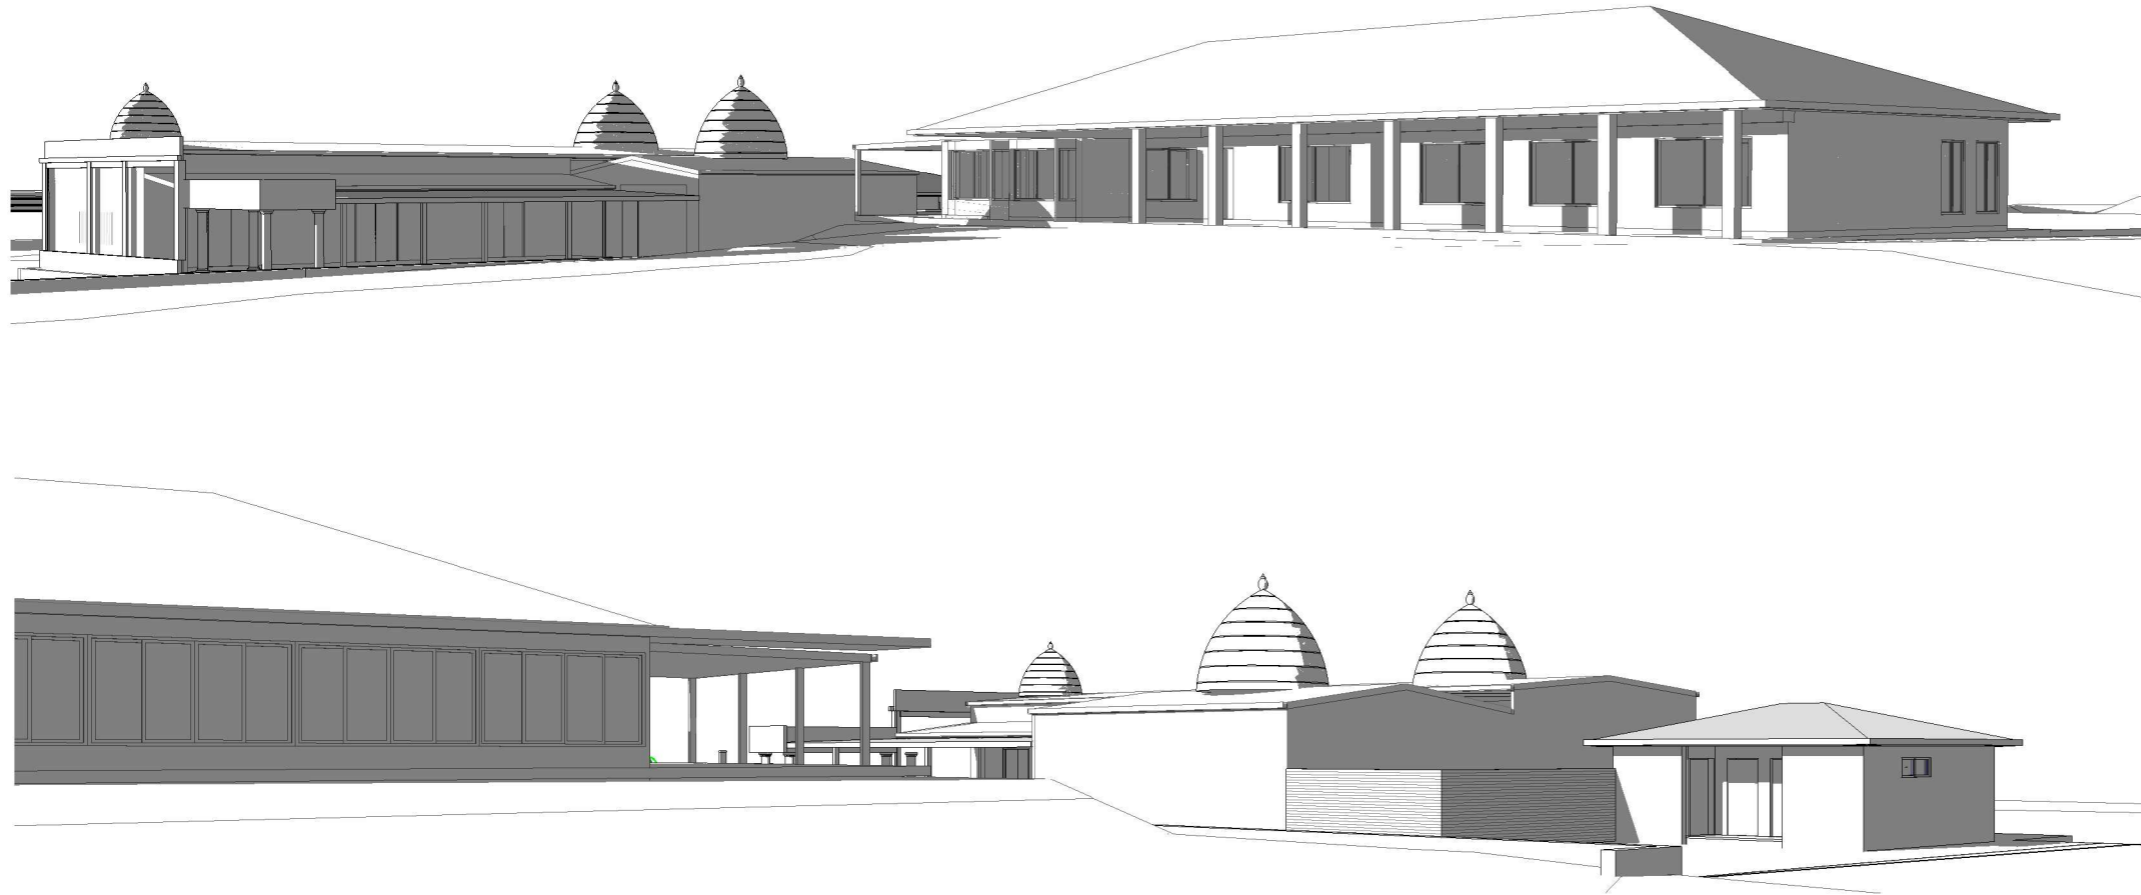

Amended DA for Place of Public Worship & Caretakers Residence 95 Old Pitt Town Road, Pitt Town

REVISION SCHEDULE		
ISSUE #	DATE	DESCRIPTION
A	15 July 2021	DA Issue
B	01 August 2021	Final DA Issue
C	28 Oct 2021	Amended DA
D	07 June 2022	Amended DA June 22

Sheet Number	Sheet Name	Current Revision
DA-000	Contents	D
DA-001	Survey Plans	D
DA-002	Site Plan - House Site	D
DA-003	Site Plan - Rear of Site	D
DA-004	Site Analysis Plan	D
DA-006	Sediment & Erosion Control Plan	D
DA-007	Existing Site Plan - Full Site	D
DA-008	Existing Site Plan - House Site	D
DA-009	Existing House - Floor Plan	D
DA-010	Existing Shed - Floor Plan	D
DA-011	Existing House - Roof Plan	D
DA-012	Existing Shed - Roof Plan	D
DA-013	Existing Elevations - House	D
DA-014	Existing Shed Elevations	D
DA-015	Proposed Site Plan	D
DA-015a	Proposed - Acoustic Fence Plan	D
DA-016	Proposed Caretakers House - Floor Plan	D
DA-017	Proposed Mandir - Floor Plan	D
DA-018	Proposed Mandir - Roof Plan	D
DA-019	Proposed Caretakers - Elevations	D
DA-020	Proposed Mandir - Elevations	D
DA-021	Site Sections & Gate Elevation	D
DA-022	Proposed Shadows - Winter 9am	D
DA-023	Proposed Shadows - Winter Noon	D
DA-024	Proposed Shadows - Winter 3pm	D
DA-025	Proposed Shadows - Summer 9am	D
DA-026	Proposed Shadows - Summer Noon	D
DA-027	Proposed Shadows - Summer 3pm	D
DA-028	Existing Shadows - Winter 9am	D
DA-029	Existing Shadows - Winter Noon	D
DA-030	Existing Shadows - Winter 3pm	D
DA-031	Existing Shadows - Summer 9am	D
DA-032	Existing Shadows - Summer Noon	D
DA-033	Existing Shadows - Summer 3pm	D
DA-034	Colours & Materials Proposed Mandir	D
DA-34a	Colours & Materials Existing Dwelling	D
DA-035	Notification Plan	D
DA-036	Street View	D

THE NOMINATED RESPONSIBLE ARCHITECT IS GEOFF FERRIS-SMITH REGISTRATION 8334.
ABN 48 714 361 834

COPYRIGHT APPLIES TO THIS DOCUMENT AND DESIGN AND IS THE PROPERTY OF
GEOFF FERRIS-SMITH - REPRODUCTION OF ANY KIND IS NOT PERMITTED WITHOUT OUR CONSENT.
CONTRACTORS TO VERIFY ALL DIMENSIONS AND SETOUTS ON SITE BEFORE COMMENCING WORK.
SHOULD ANY DISCREPANCIES BE FOUND, PLEASE NOTIFY THE AUTHOR IMMEDIATELY SO THAT
INSTRUCTION MAY BE ISSUED. FIGURED DIMENSIONS ARE TO BE USED. DO NOT SCALE FROM THIS
DRAWING. TO BE READ IN CONJUNCTION WITH ENGINEER'S DOCUMENTS.



40 Murphy Street, Blaxland NSW 2774
0420249720 | geoff@jakaan.com.au

PROJECT TITLE
Sri Mandir

CLIENT
Client Name

ADDRESS
95 Old Pitt Town Rd, Pitt Town

DRAWING TITLE
Contents

SCALE
@ A2

PROJECT STATUS
Amended DA

DRAWING NUMBER
JA5720 - DA-000

ISSUE
D


DATE
7/06/2022
3:47:19 PM

REVISION SCHEDULE		
ISSUE #	DATE	DESCRIPTION
A	15 July 2021	DA Issue
B	01 August 2021	Final DA Issue
C	28 Oct 2021	Amended DA
D	07 June 2022	Amended DA June 22



1 Survey Plan - Full Site
1 : 750

Survey Prepared By
Norton Survey Partners
SURVEYORS & LAND TITLE CONSULTANTS
A.C.N. 618 980 475 PH +61 2 9555 2744
SUITE 1 office@nspartners.com.au
670 DARLING STREET
ROZELLE N.S.W. 2039

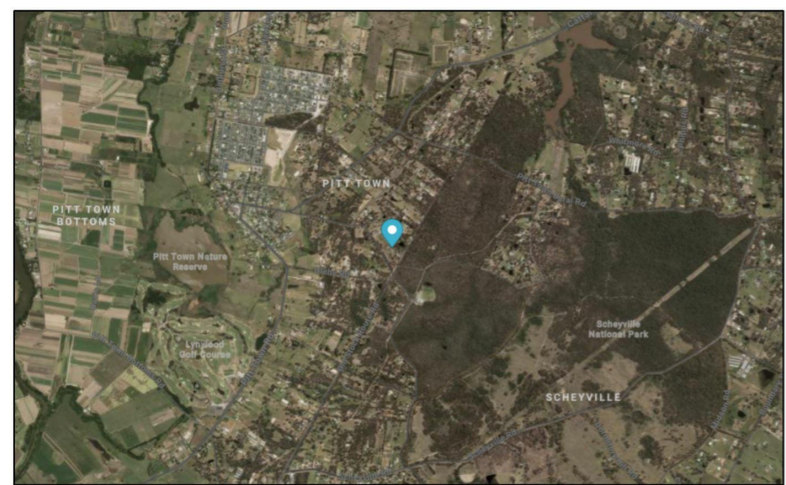

Locality Plan



Location Plan



THE NOMINATED RESPONSIBLE ARCHITECT IS GEOFF FERRIS-SMITH REGISTRATION 8334.
ABN 48 714 361 834
COPYRIGHT APPLIES TO THIS DOCUMENT AND DESIGN AND IS THE PROPERTY OF
GEOFF FERRIS-SMITH - REPRODUCTION OF ANY KIND IS NOT PERMITTED WITHOUT OUR CONSENT.
CONTRACTORS TO VERIFY ALL DIMENSIONS AND SETOUTS ON SITE BEFORE COMMENCING WORK.
SHOULD ANY DISCREPANCIES BE FOUND, PLEASE NOTIFY THE AUTHOR IMMEDIATELY SO THAT
INSTRUCTION MAY BE ISSUED. FIGURED DIMENSIONS ARE TO BE USED. DO NOT SCALE FROM THIS
DRAWING. TO BE READ IN CONJUNCTION WITH ENGINEER'S DOCUMENTS.

jakaan
ARCHITECTS
40 Murphy Street, Blaxland NSW 2774
0420249720 | geoff@jakaan.com.au

PROJECT TITLE
Sri Mandir
CLIENT
Client Name

ADDRESS
95 Old Pitt Town Rd, Pitt Town
DRAWING TITLE
Survey Plans

SCALE
1 : 750 @ A2
PROJECT STATUS
Amended DA

DRAWING NUMBER
JA5720 - DA-001
ISSUE
D
DATE
**7/06/2022
3:47:20 PM**

REVISION SCHEDULE		
ISSUE #	DATE	DESCRIPTION
A	15 July 2021	DA Issue
B	01 August 2021	Final DA Issue
C	28 Oct 2021	Amended DA
D	07 June 2022	Amended DA June 22



Survey Prepared By
Norton Survey Partners
 SURVEYORS & LAND TITLE CONSULTANTS
 A.C.N. 618 980 475
 SUITE 1
 670 DARLING STREET
 ROZELLE N.S.W. 2039
 PH +61 2 9555 2744
 office@nspartners.com.au

1 Survey Plan - Part 1 (House Site)
 1 : 500

THE NOMINATED RESPONSIBLE ARCHITECT IS GEOFF FERRIS-SMITH REGISTRATION 8334.
 ABN 48 714 361 834
 COPYRIGHT APPLIES TO THIS DOCUMENT AND DESIGN AND IS THE PROPERTY OF
 GEOFF FERRIS-SMITH - REPRODUCTION OF ANY KIND IS NOT PERMITTED WITHOUT OUR CONSENT.
 CONTRACTORS TO VERIFY ALL DIMENSIONS AND SETOUTS ON SITE BEFORE COMMENCING WORK.
 SHOULD ANY DISCREPANCIES BE FOUND, PLEASE NOTIFY THE AUTHOR IMMEDIATELY SO THAT
 INSTRUCTION MAY BE ISSUED. FIGURED DIMENSIONS ARE TO BE USED. DO NOT SCALE FROM THIS
 DRAWING. TO BE READ IN CONJUNCTION WITH ENGINEER'S DOCUMENTS.

jakaan
 ARCHITECTS
 40 Murphy Street, Blaxland NSW 2774
 0420249720 | geoff@jakaan.com.au

PROJECT TITLE
Sri Mandir
 CLIENT
Client Name

ADDRESS
95 Old Pitt Town Rd, Pitt Town
 DRAWING TITLE
Site Plan - House Site

SCALE
1 : 500 @ A2
 PROJECT STATUS
Amended DA

DRAWING NUMBER
JA5720 - DA-002
 ISSUE
D
 DATE
**7/06/2022
 3:47:22 PM**



REVISION SCHEDULE		
ISSUE #	DATE	DESCRIPTION
A	15 July 2021	DA Issue
B	01 August 2021	Final DA Issue
C	28 Oct 2021	Amended DA
D	07 June 2022	Amended DA June 22



1 Survey Plan - Part 1 (Rear of Site)
1 : 500

jakaan
ARCHITECTS
40 Murphy Street, Blaxland NSW 2774
0420249720 | geoff@jakaan.com.au

PROJECT TITLE
Sri Mandir
CLIENT
Client Name

ADDRESS
95 Old Pitt Town Rd, Pitt Town
DRAWING TITLE
Site Plan - Rear of Site

SCALE
1 : 500 @ A2
PROJECT STATUS
Amended DA

DRAWING NUMBER
JA5720 - DA-003
ISSUE
D
DATE
7/06/2022
3:47:22 PM





THE NOMINATED RESPONSIBLE ARCHITECT IS GEOFF FERRIS-SMITH REGISTRATION 8334.
ABN 48 714 361 834

COPYRIGHT APPLIES TO THIS DOCUMENT AND DESIGN AND IS THE PROPERTY OF
GEOFF FERRIS-SMITH - REPRODUCTION OF ANY KIND IS NOT PERMITTED WITHOUT OUR CONSENT.

CONTRACTORS TO VERIFY ALL DIMENSIONS AND SETOUTS ON SITE BEFORE COMMENCING WORK.
SHOULD ANY DISCREPANCIES BE FOUND, PLEASE NOTIFY THE AUTHOR IMMEDIATELY SO THAT
INSTRUCTION MAY BE ISSUED. FIGURED DIMENSIONS ARE TO BE USED. DO NOT SCALE FROM THIS
DRAWING. TO BE READ IN CONJUNCTION WITH ENGINEER'S DOCUMENTS.

REVISION SCHEDULE		
ISSUE #	DATE	DESCRIPTION
A	15 July 2021	DA Issue
B	01 August 2021	Final DA Issue
C	28 Oct 2021	Amended DA
D	07 June 2022	Amended DA June 22

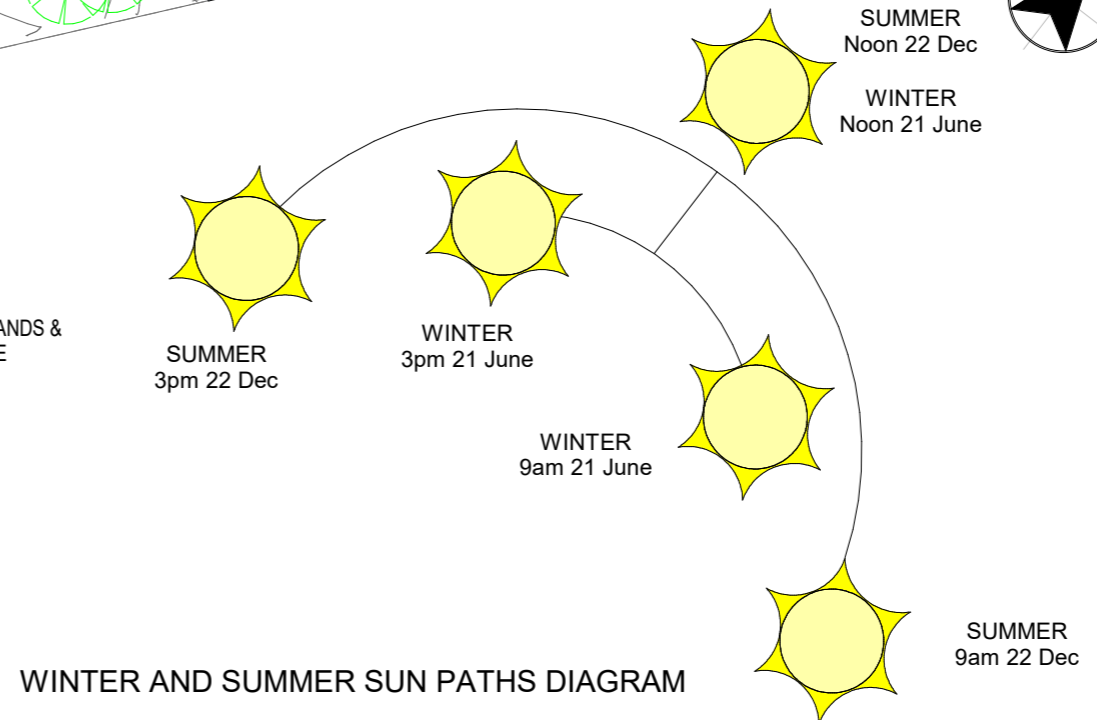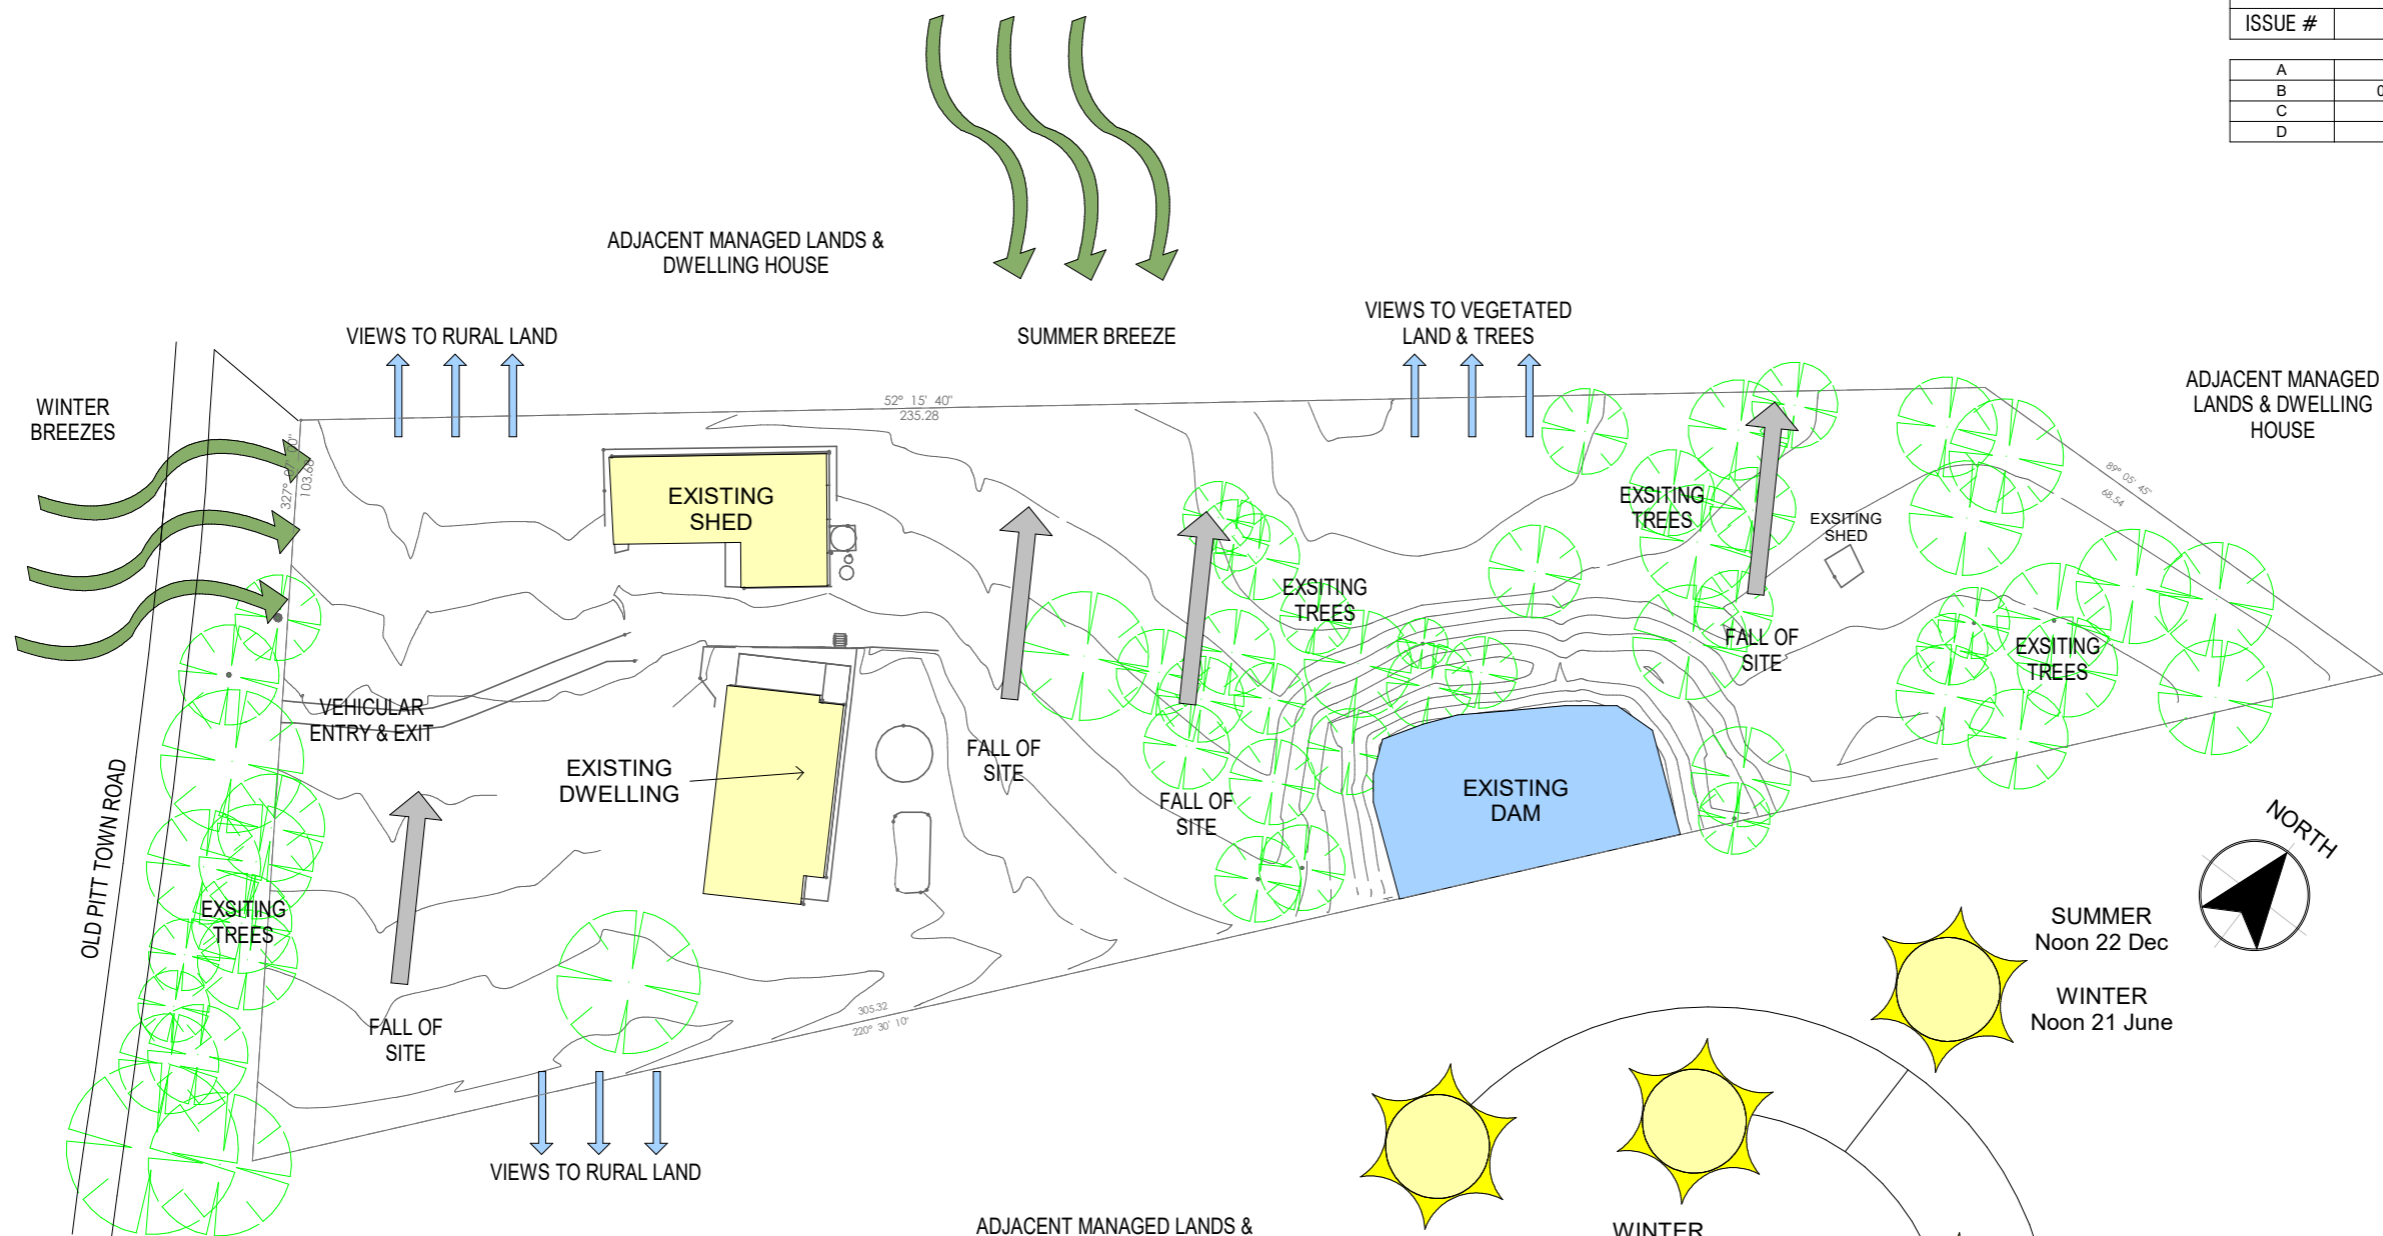

1 Site Analysis Plan

1 : 750



THE NOMINATED RESPONSIBLE ARCHITECT IS GEOFF FERRIS-SMITH REGISTRATION 8334. ABN 48 714 361 834

COPYRIGHT APPLIES TO THIS DOCUMENT AND DESIGN AND IS THE PROPERTY OF GEOFF FERRIS-SMITH - REPRODUCTION OF ANY KIND IS NOT PERMITTED WITHOUT OUR CONSENT.

CONTRACTORS TO VERIFY ALL DIMENSIONS AND SETOUTS ON SITE BEFORE COMMENCING WORK. SHOULD ANY DISCREPANCIES BE FOUND, PLEASE NOTIFY THE AUTHOR IMMEDIATELY SO THAT INSTRUCTION MAY BE ISSUED. FIGURED DIMENSIONS ARE TO BE USED. DO NOT SCALE FROM THIS DRAWING. TO BE READ IN CONJUNCTION WITH ENGINEER'S DOCUMENTS.

PROJECT TITLE
Sri Mandir

CLIENT
Client Name

ADDRESS
95 Old Pitt Town Rd, Pitt Town

DRAWING TITLE
Site Analysis Plan

SCALE
1 : 750 @ A2


PROJECT STATUS
Amended DA

DRAWING NUMBER
JA5720 - DA-004

ISSUE
D

DATE
7/06/2022 3:47:23 PM

REVISION SCHEDULE		
ISSUE #	DATE	DESCRIPTION
A	15 July 2021	DA Issue
B	01 August 2021	Final DA Issue
C	28 Oct 2021	Amended DA
D	07 June 2022	Amended DA June 22

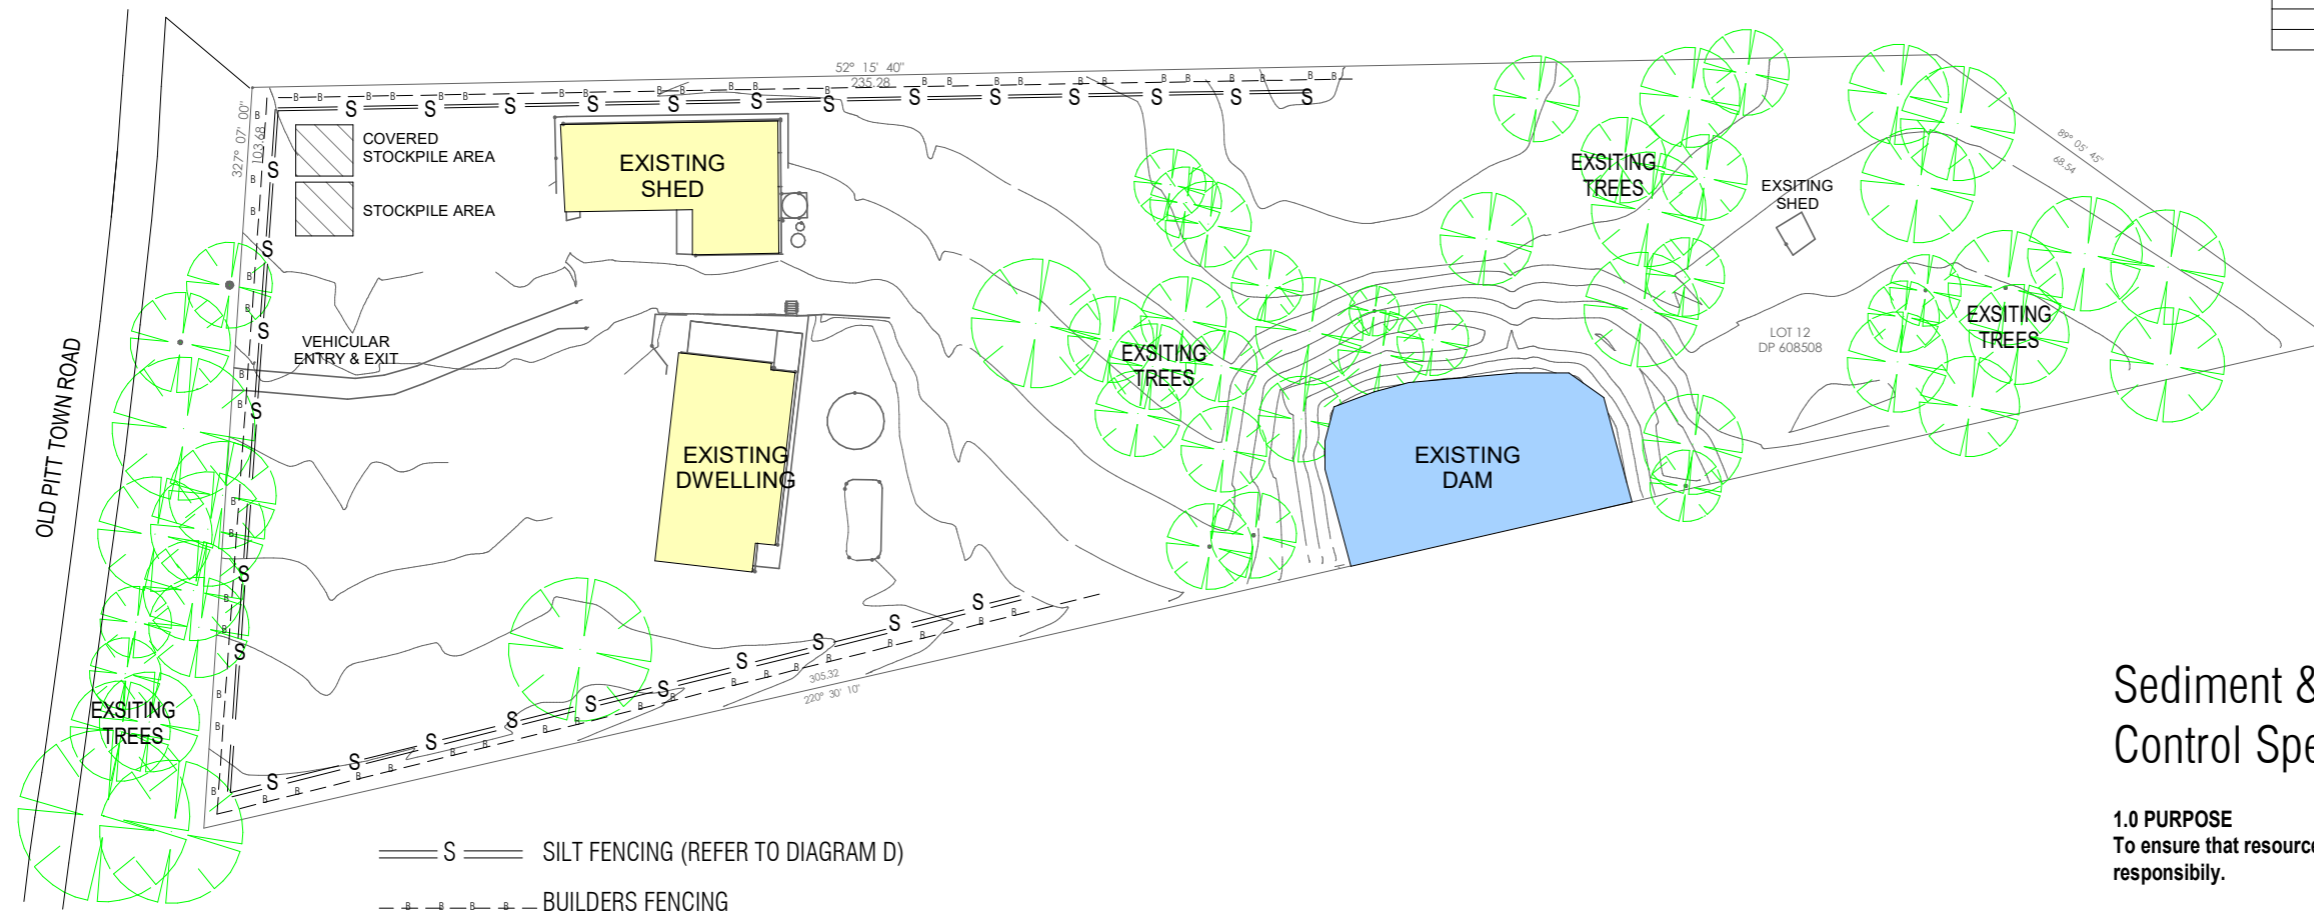

1 Sediment & Erosion Control Plan

1 : 750

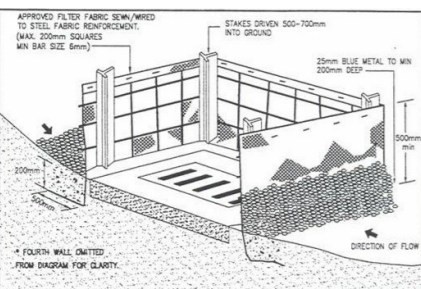


Diagram A

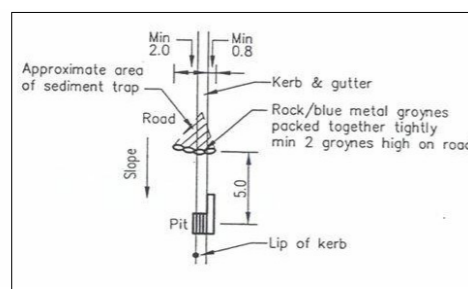


Diagram B

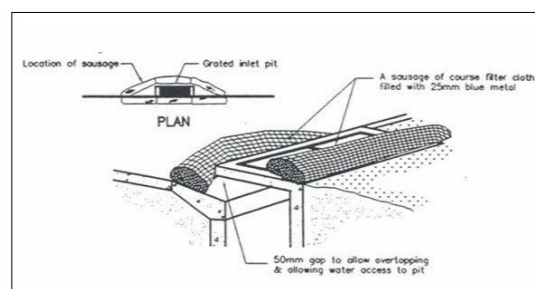


Diagram C

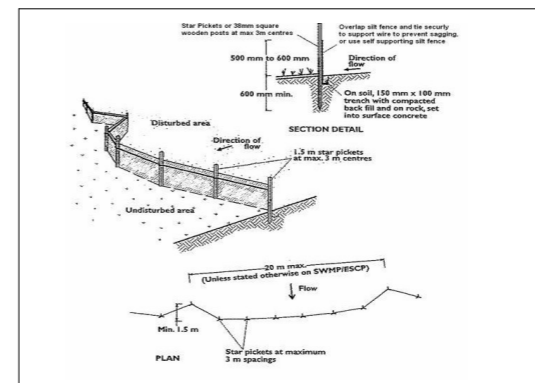


Diagram D

Sediment & Erosion Control Specification

1.0 PURPOSE

To ensure that resources are conserved and sediment processed responsibly.

2.0 SCOPE

To address the sediment management procedures for the construction activities to be undertaken during the construction of the proposed works.

2.0 MAJOR MEASURES

- Site works are not to start until the erosion and sediment control measures are installed and functional.
- Entry and departure of vehicles is to be confined to stabilised site access.
- Topsoil is to be stripped and stockpiled for later use in landscaping the site. Topsoil is to be re-spread and all disturbed area rehabilitated (turfed) within 20 working days of completion of the works.
- Footpath, other than the stabilised access is not to be disturbed, including stockpiling of materials. Where essential works (eg Drainage) are require, the footpath is to be rehabilitated (turfed) as soon as possible.
- Bins are to be provided for building waste and arrangements are to be made for regular collection and disposal.
- Roof guttering is to be connected to the stormwater system as soon as practicable.
- All erosion controls are to be checked daily (at a minimum weekly) and after all rain events to ensure they are maintained in fully functional condition.

THE NOMINATED RESPONSIBLE ARCHITECT IS GEOFF FERRIS-SMITH REGISTRATION 8334. ABN 48 714 361 834

COPYRIGHT APPLIES TO THIS DOCUMENT AND DESIGN AND IS THE PROPERTY OF GEOFF FERRIS-SMITH - REPRODUCTION OF ANY KIND IS NOT PERMITTED WITHOUT OUR CONSENT.

CONTRACTORS TO VERIFY ALL DIMENSIONS AND SETOUTS ON SITE BEFORE COMMENCING WORK. SHOULD ANY DISCREPANCIES BE FOUND, PLEASE NOTIFY THE AUTHOR IMMEDIATELY SO THAT INSTRUCTION MAY BE ISSUED. FIGURED DIMENSIONS ARE TO BE USED. DO NOT SCALE FROM THIS DRAWING. TO BE READ IN CONJUNCTION WITH ENGINEER'S DOCUMENTS.



40 Murphy Street, Blaxland NSW 2774
0420249720 | geoff@jakaan.com.au

PROJECT TITLE
Sri Mandir

CLIENT
Client Name

ADDRESS
95 Old Pitt Town Rd, Pitt Town As indicated @ A2

DRAWING TITLE
Sediment & Erosion Control Plan Amended DA

SCALE
As indicated @ A2


PROJECT STATUS
Amended DA

DRAWING NUMBER
JA5720 - DA-006

ISSUE
D
DATE
7/06/2022
3:47:23 PM



REVISION SCHEDULE		
ISSUE #	DATE	DESCRIPTION
A	15 July 2021	DA Issue
B	01 August 2021	Final DA Issue
C	28 Oct 2021	Amended DA
D	07 June 2022	Amended DA June 22

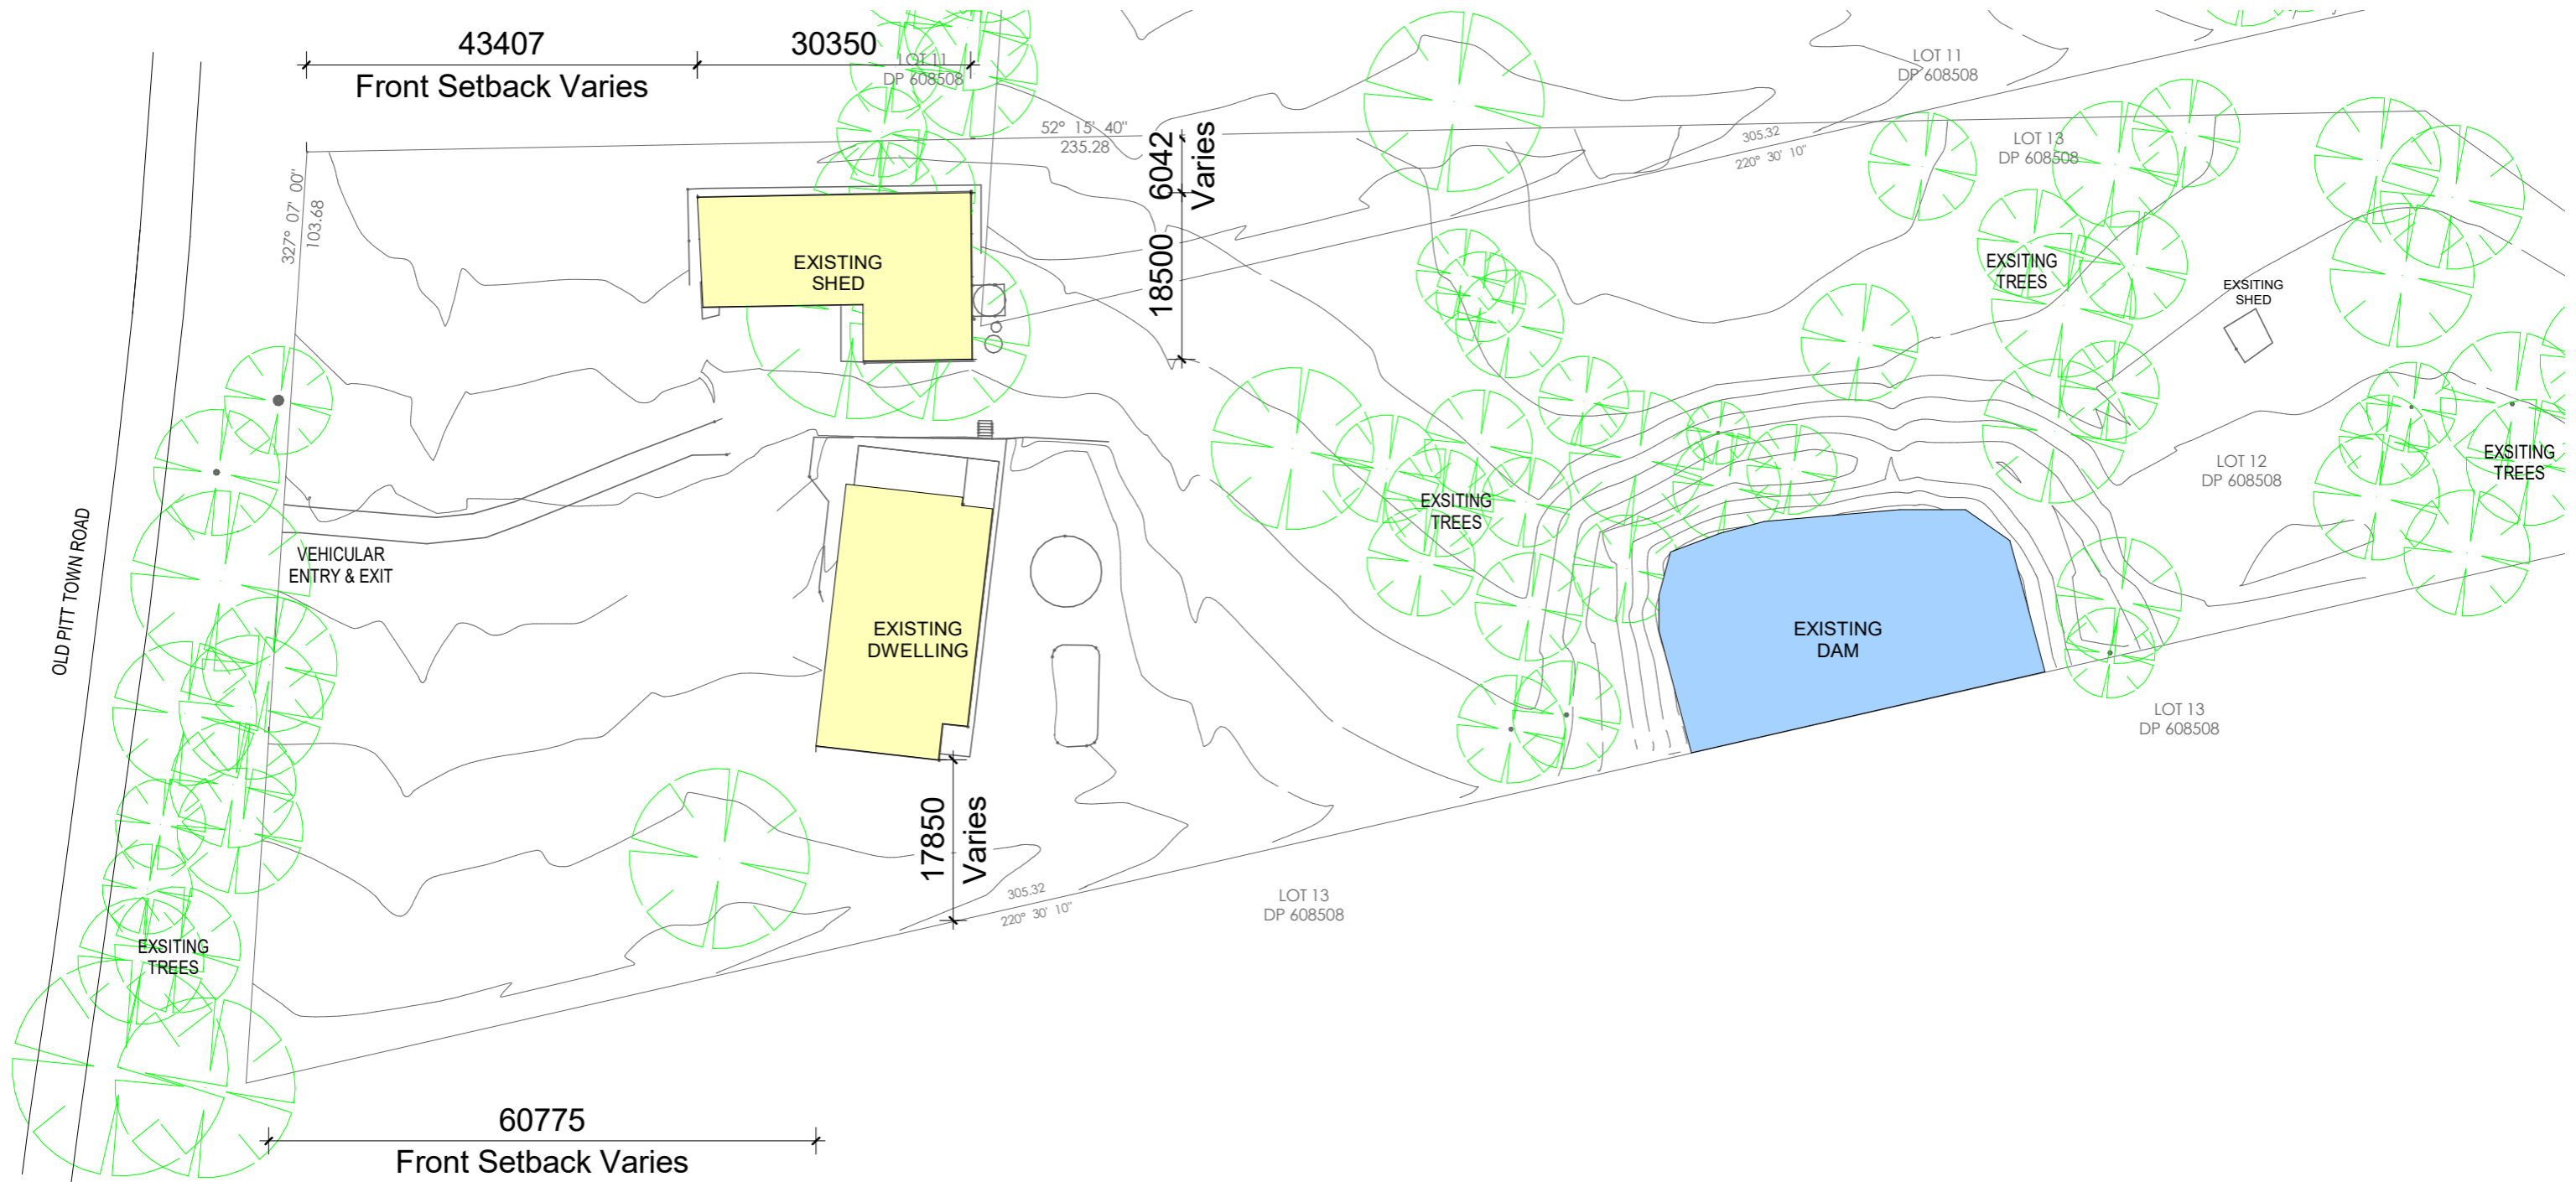

1 Existing Site Plan - Full Site
1 : 500



40 Murphy Street, Blaxland NSW 2774
0420249720 | geoff@jakaan.com.au

PROJECT TITLE
Sri Mandir

CLIENT
Client Name

ADDRESS
95 Old Pitt Town Rd, Pitt Town

DRAWING TITLE
Existing Site Plan - Full Site

SCALE
1 : 500 @ A2

PROJECT STATUS
Amended DA

DRAWING NUMBER
JA5720 - DA-007


ISSUE
D

DATE
7/06/2022 3:47:24 PM


THE NOMINATED RESPONSIBLE ARCHITECT IS GEOFF FERRIS-SMITH REGISTRATION 8334.
ABN 48 714 361 834

COPYRIGHT APPLIES TO THIS DOCUMENT AND DESIGN AND IS THE PROPERTY OF
GEOFF FERRIS-SMITH - REPRODUCTION OF ANY KIND IS NOT PERMITTED WITHOUT OUR CONSENT.

CONTRACTORS TO VERIFY ALL DIMENSIONS AND SETOUTS ON SITE BEFORE COMMENCING WORK.
SHOULD ANY DISCREPANCIES BE FOUND, PLEASE NOTIFY THE AUTHOR IMMEDIATELY SO THAT
INSTRUCTION MAY BE ISSUED. FIGURED DIMENSIONS ARE TO BE USED. DO NOT SCALE FROM THIS
DRAWING. TO BE READ IN CONJUNCTION WITH ENGINEER'S DOCUMENTS.

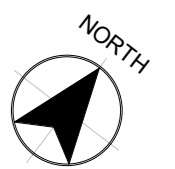

REVISION SCHEDULE		
ISSUE #	DATE	DESCRIPTION
A	15 July 2021	DA Issue
B	01 August 2021	Final DA Issue
C	28 Oct 2021	Amended DA
D	07 June 2022	Amended DA June 22

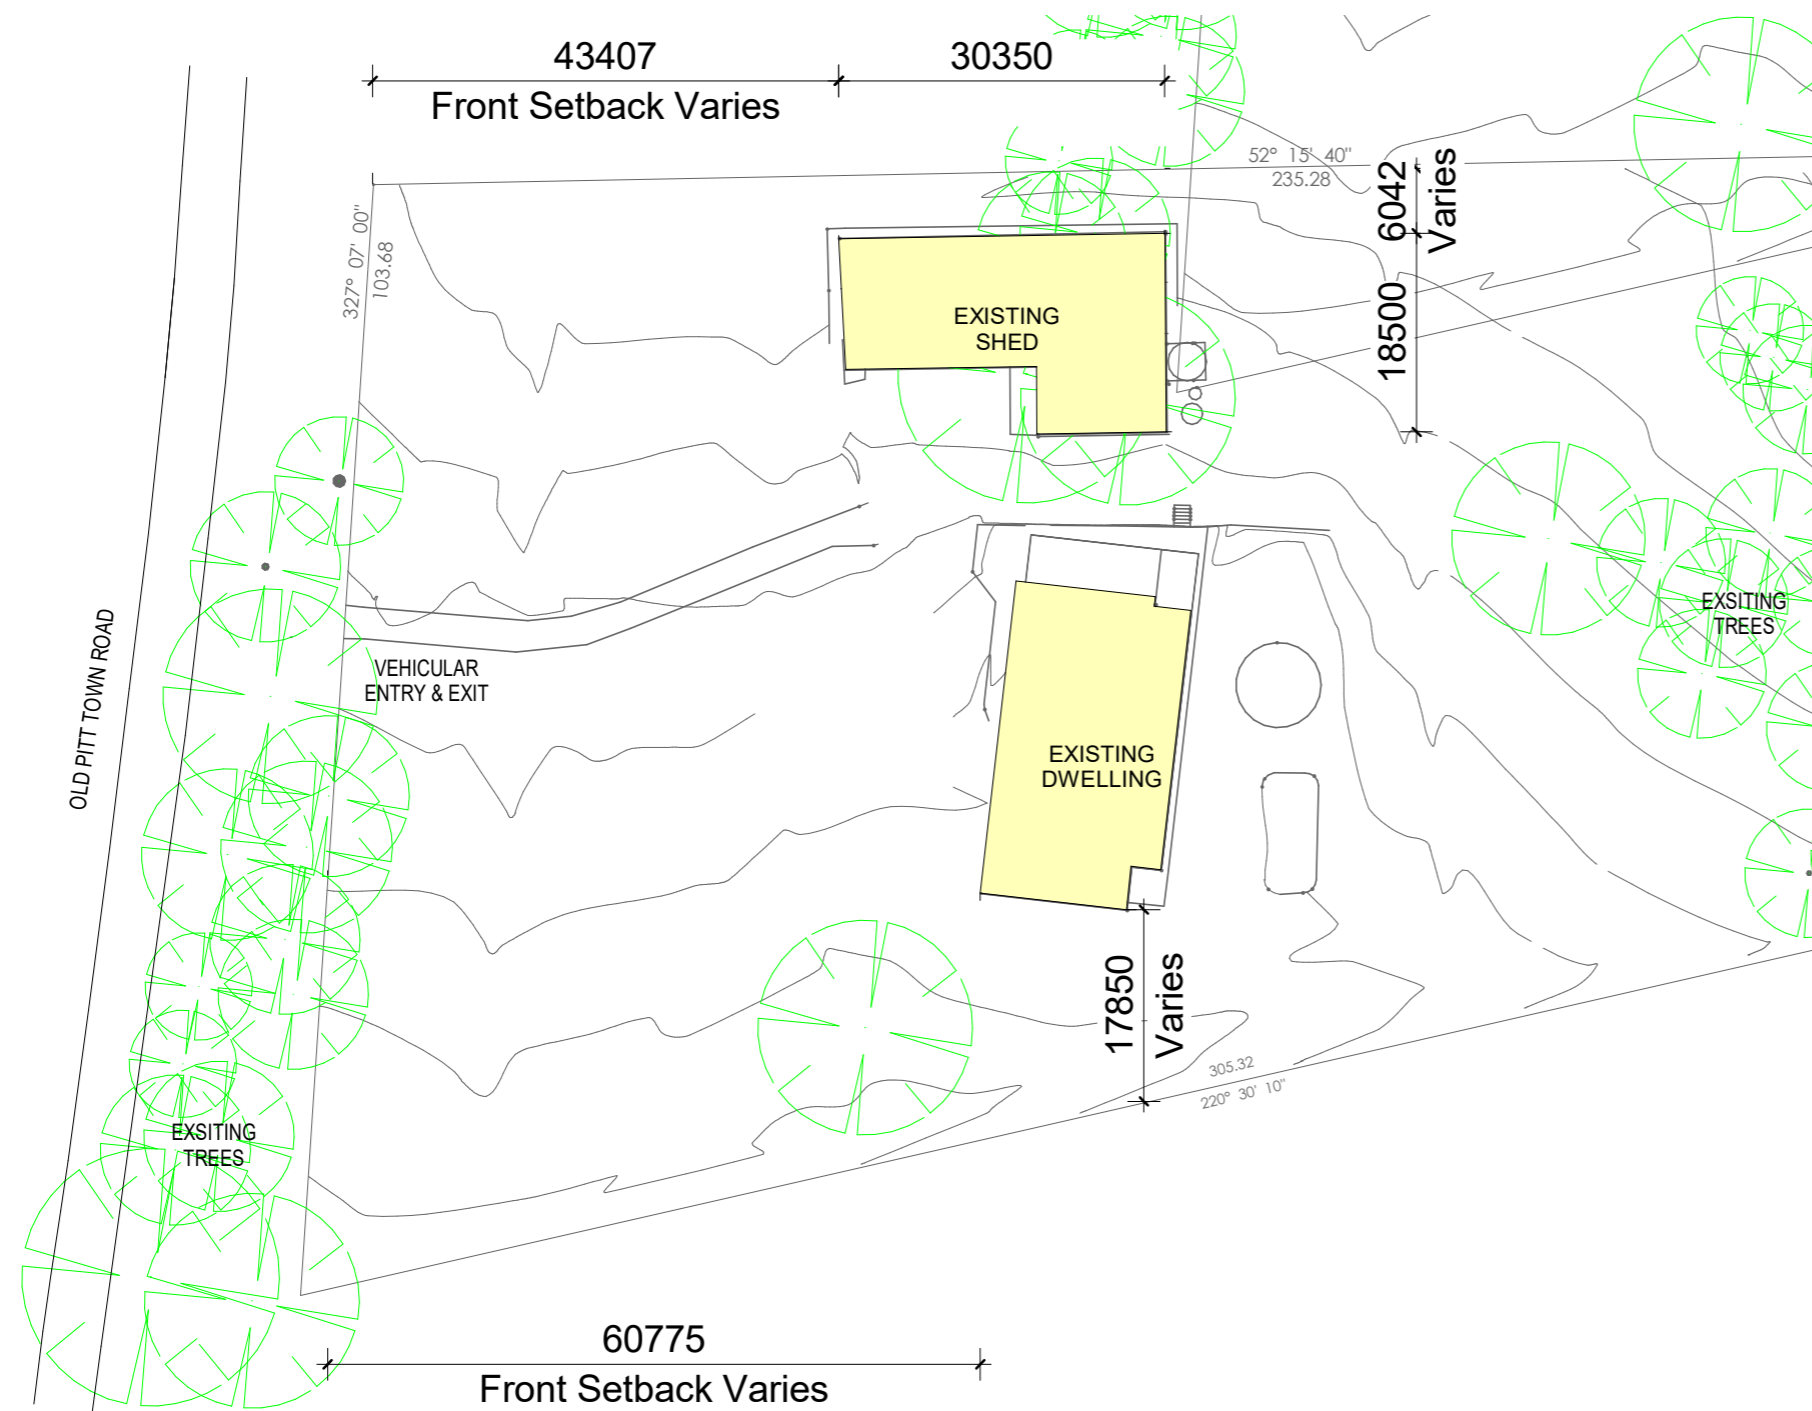

1 Existing Site Plan - House Site
1 : 500



40 Murphy Street, Blaxland NSW 2774
0420249720 | geoff@jakaan.com.au

PROJECT TITLE
Sri Mandir

CLIENT
Client Name

ADDRESS
95 Old Pitt Town Rd, Pitt Town

DRAWING TITLE
Existing Site Plan - House Site

SCALE
1 : 500 @ A2

PROJECT STATUS
Amended DA

DRAWING NUMBER
JA5720 - DA-008

ISSUE
D

DATE
**7/06/2022
3:47:24 PM**




THE NOMINATED RESPONSIBLE ARCHITECT IS GEOFF FERRIS-SMITH REGISTRATION 8334.
ABN 48 714 361 834

COPYRIGHT APPLIES TO THIS DOCUMENT AND DESIGN AND IS THE PROPERTY OF
GEOFF FERRIS-SMITH - REPRODUCTION OF ANY KIND IS NOT PERMITTED WITHOUT OUR CONSENT.

CONTRACTORS TO VERIFY ALL DIMENSIONS AND SETOUTS ON SITE BEFORE COMMENCING WORK.
SHOULD ANY DISCREPANCIES BE FOUND, PLEASE NOTIFY THE AUTHOR IMMEDIATELY SO THAT
INSTRUCTION MAY BE ISSUED. FIGURED DIMENSIONS ARE TO BE USED. DO NOT SCALE FROM THIS
DRAWING. TO BE READ IN CONJUNCTION WITH ENGINEER'S DOCUMENTS.

REVISION SCHEDULE		
ISSUE #	DATE	DESCRIPTION
A	15 July 2021	DA Issue
B	01 August 2021	Final DA Issue
C	28 Oct 2021	Amended DA
D	07 June 2022	Amended DA June 22

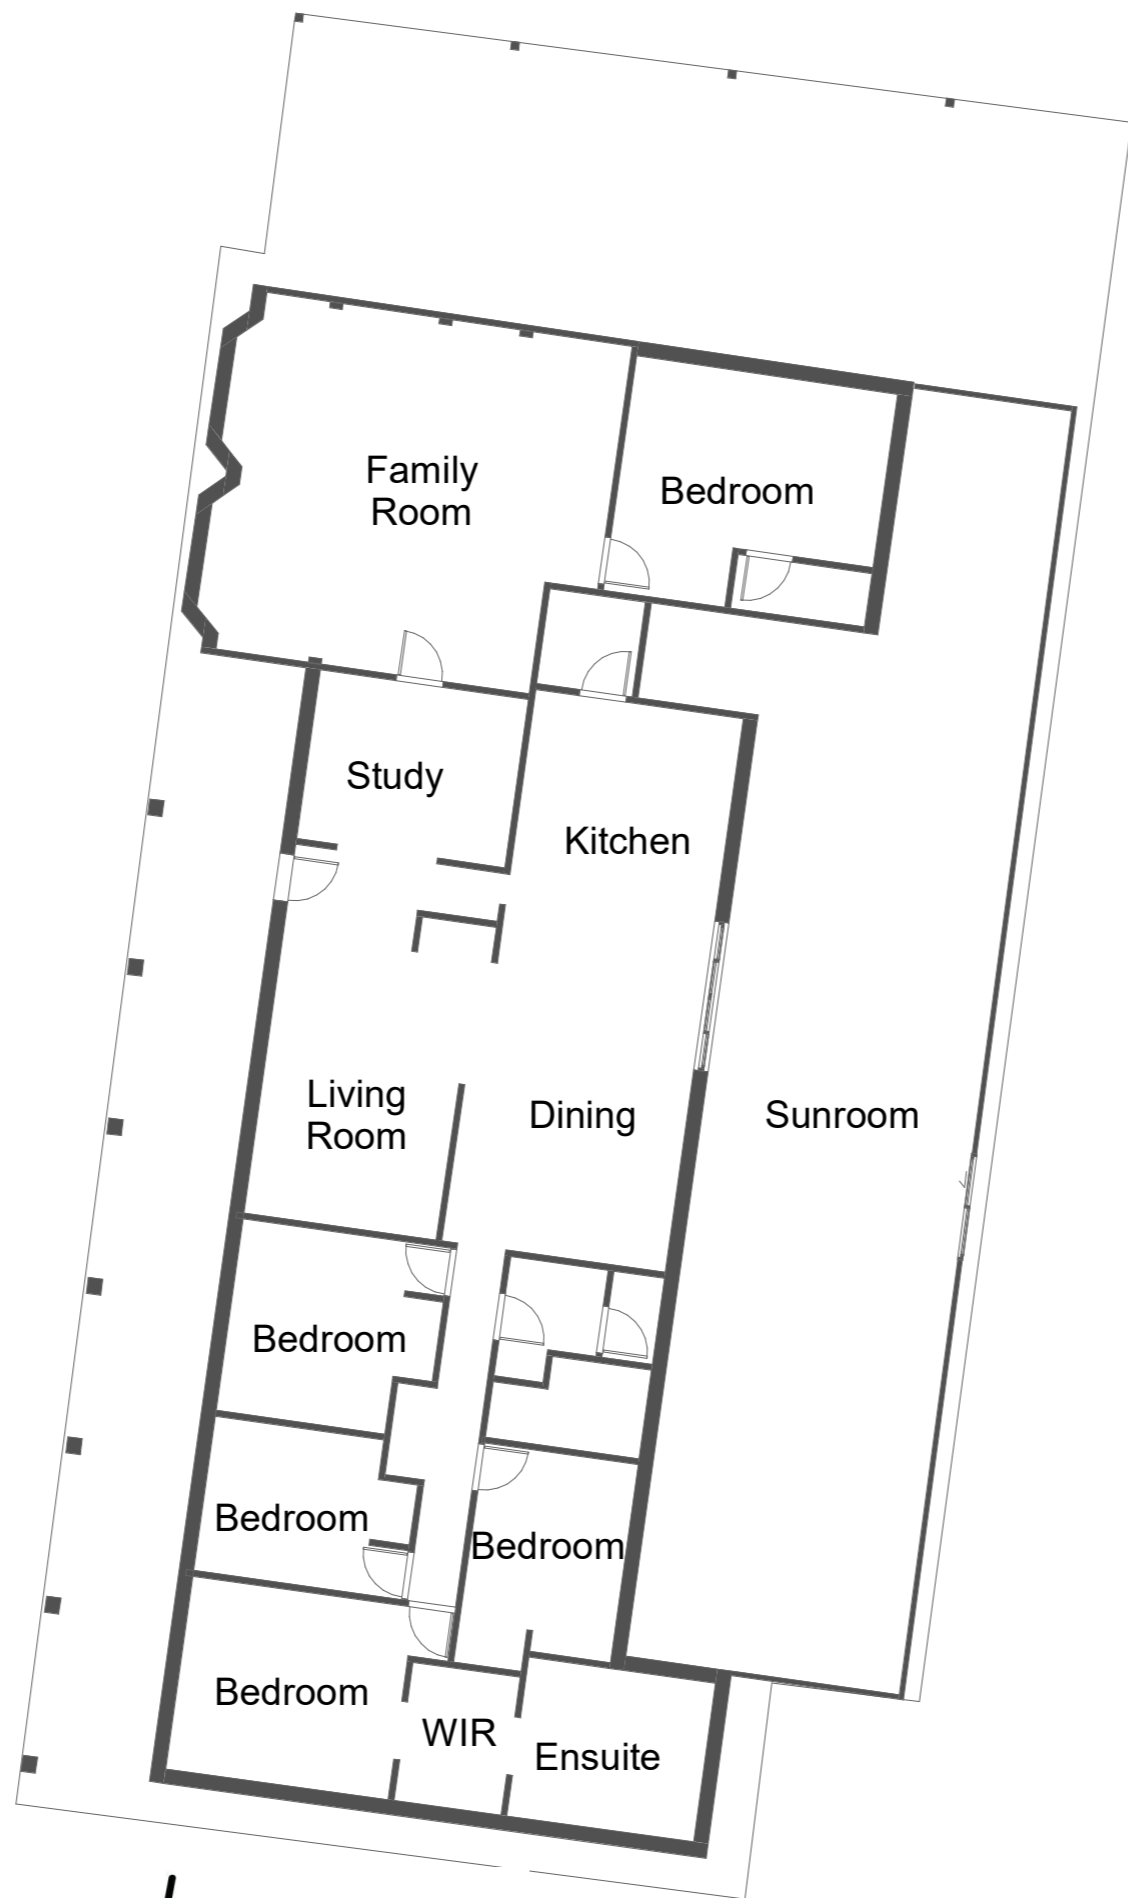

1 Existing House - Floor Plan
1 : 100



jakaan
ARCHITECTS
40 Murphy Street, Blaxland NSW 2774
0420249720 | geoff@jakaan.com.au

THE NOMINATED RESPONSIBLE ARCHITECT IS GEOFF FERRIS-SMITH REGISTRATION 8334.
ABN 48 714 361 834
COPYRIGHT APPLIES TO THIS DOCUMENT AND DESIGN AND IS THE PROPERTY OF
GEOFF FERRIS-SMITH - REPRODUCTION OF ANY KIND IS NOT PERMITTED WITHOUT OUR CONSENT.
CONTRACTORS TO VERIFY ALL DIMENSIONS AND SETOUTS ON SITE BEFORE COMMENCING WORK.
SHOULD ANY DISCREPANCIES BE FOUND, PLEASE NOTIFY THE AUTHOR IMMEDIATELY SO THAT
INSTRUCTION MAY BE ISSUED. FIGURED DIMENSIONS ARE TO BE USED. DO NOT SCALE FROM THIS
DRAWING. TO BE READ IN CONJUNCTION WITH ENGINEER'S DOCUMENTS.


PROJECT TITLE
Sri Mandir
CLIENT
Client Name

ADDRESS
95 Old Pitt Town Rd, Pitt Town
DRAWING TITLE
Existing House - Floor Plan

SCALE
1 : 100 @ A2
PROJECT STATUS
Amended DA

DRAWING NUMBER
JA5720 - DA-009
ISSUE
D
DATE
**7/06/2022
3:47:24 PM**

REVISION SCHEDULE		
ISSUE #	DATE	DESCRIPTION
A	15 July 2021	DA Issue
B	01 August 2021	Final DA Issue
C	28 Oct 2021	Amended DA
D	07 June 2022	Amended DA June 22

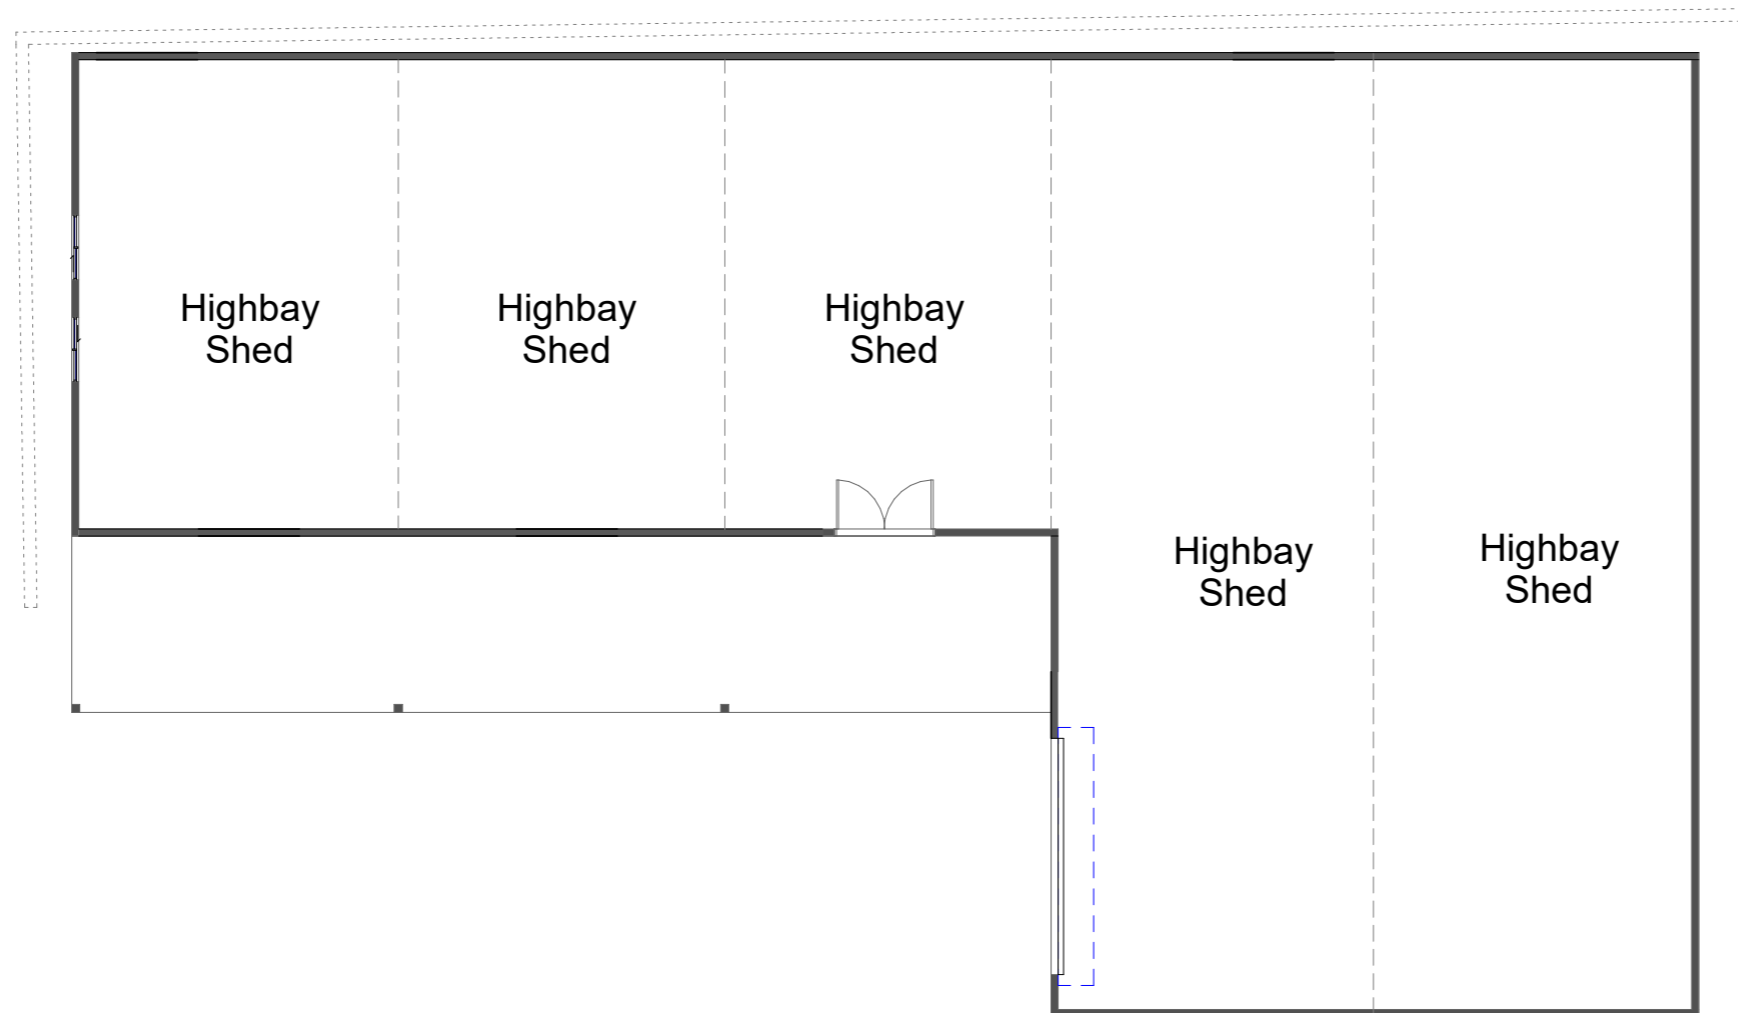

1 Existing Shed - Floor Plan
1 : 100



40 Murphy Street, Blaxland NSW 2774
0420249720 | geoff@jakaan.com.au

PROJECT TITLE
Sri Mandir

CLIENT
Client Name

ADDRESS
95 Old Pitt Town Rd, Pitt Town

DRAWING TITLE
Existing Shed - Floor Plan

SCALE
1 : 100 @ A2

PROJECT STATUS
Amended DA

DRAWING NUMBER
JA5720 - DA-010

ISSUE
D

DATE
**7/06/2022
3:47:25 PM**




THE NOMINATED RESPONSIBLE ARCHITECT IS GEOFF FERRIS-SMITH REGISTRATION 8334.
ABN 48 714 361 834

COPYRIGHT APPLIES TO THIS DOCUMENT AND DESIGN AND IS THE PROPERTY OF
GEOFF FERRIS-SMITH - REPRODUCTION OF ANY KIND IS NOT PERMITTED WITHOUT OUR CONSENT.

CONTRACTORS TO VERIFY ALL DIMENSIONS AND SETOUTS ON SITE BEFORE COMMENCING WORK.
SHOULD ANY DISCREPANCIES BE FOUND, PLEASE NOTIFY THE AUTHOR IMMEDIATELY SO THAT
INSTRUCTION MAY BE ISSUED. FIGURED DIMENSIONS ARE TO BE USED. DO NOT SCALE FROM THIS
DRAWING. TO BE READ IN CONJUNCTION WITH ENGINEER'S DOCUMENTS.

REVISION SCHEDULE		
ISSUE #	DATE	DESCRIPTION
A	15 July 2021	DA Issue
B	01 August 2021	Final DA Issue
C	28 Oct 2021	Amended DA
D	07 June 2022	Amended DA June 22

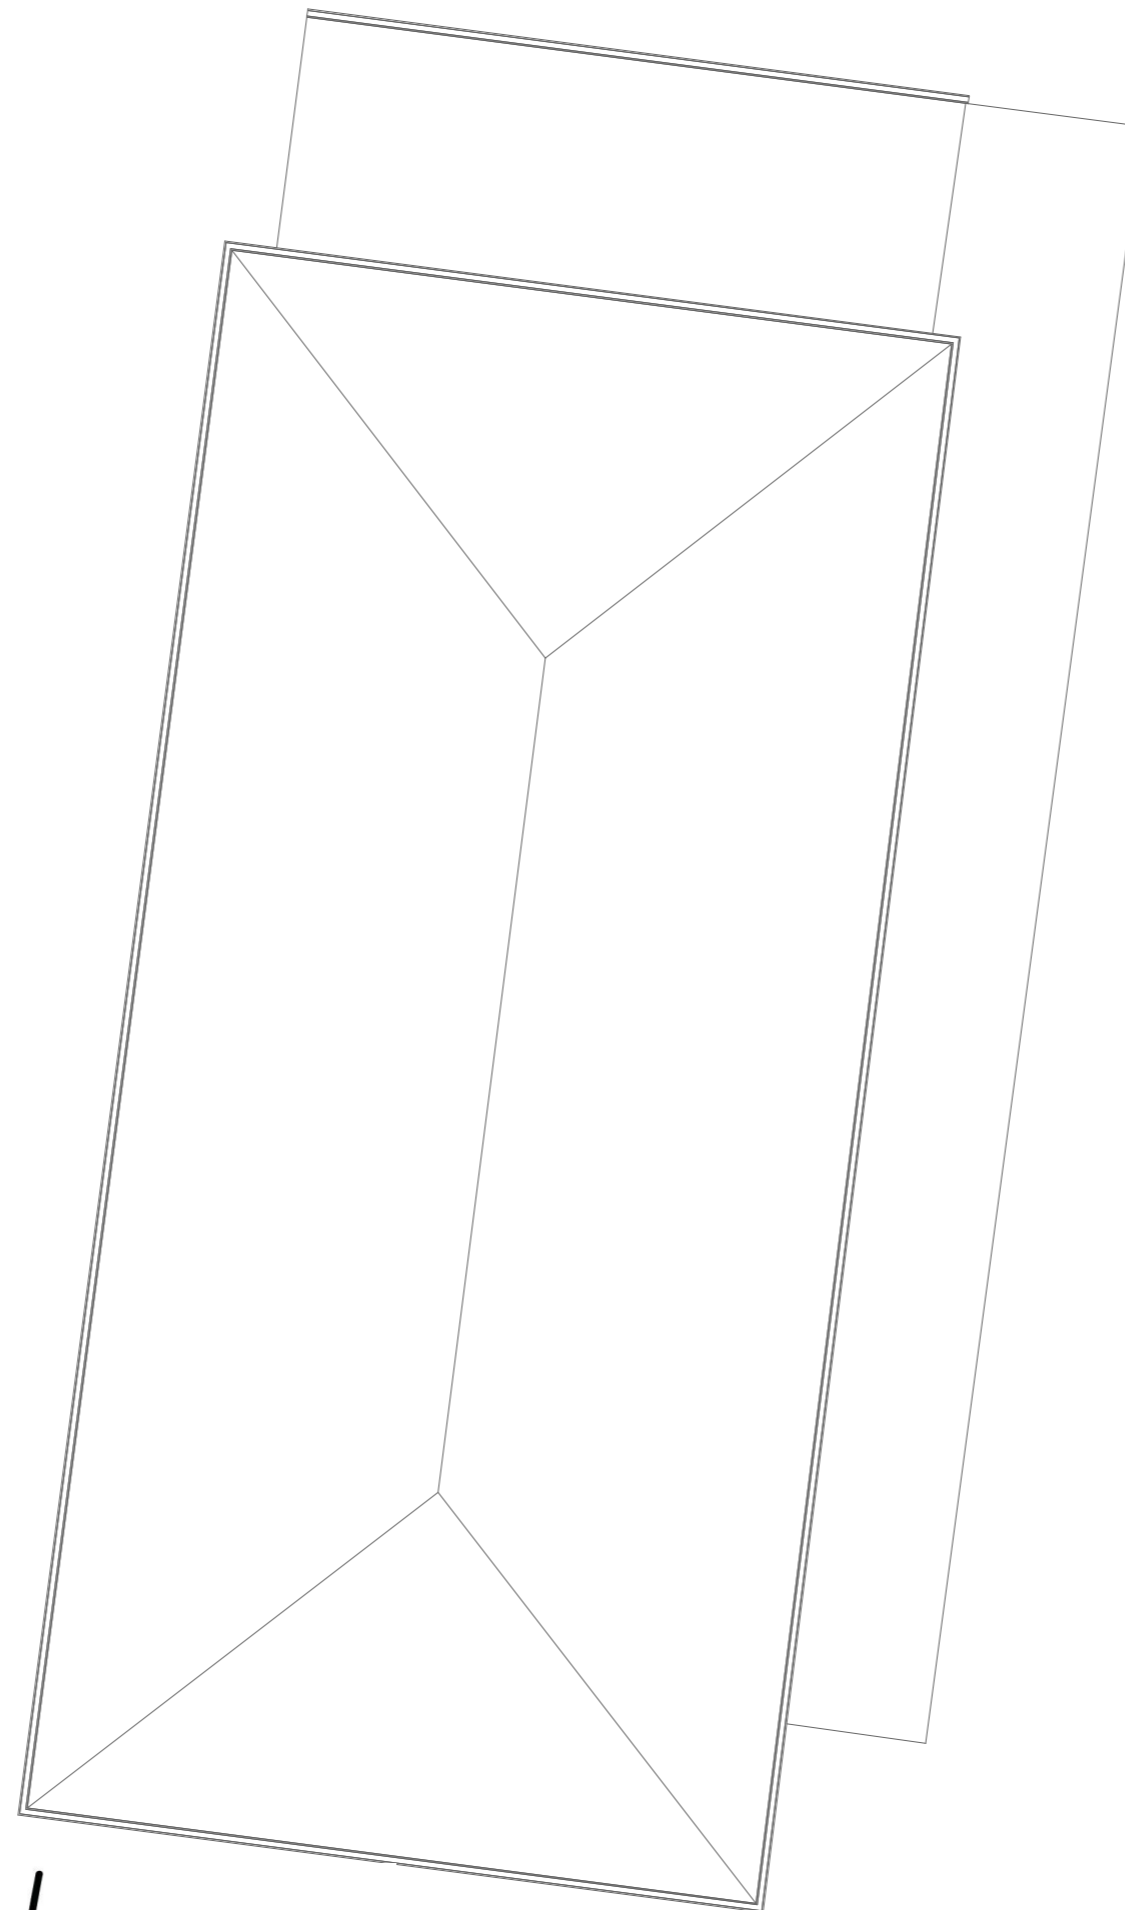

1 Existing House - Roof Plan
1 : 100

THE NOMINATED RESPONSIBLE ARCHITECT IS GEOFF FERRIS-SMITH REGISTRATION 8334.
ABN 48 714 361 834

COPYRIGHT APPLIES TO THIS DOCUMENT AND DESIGN AND IS THE PROPERTY OF
GEOFF FERRIS-SMITH - REPRODUCTION OF ANY KIND IS NOT PERMITTED WITHOUT OUR CONSENT.

CONTRACTORS TO VERIFY ALL DIMENSIONS AND SETOUTS ON SITE BEFORE COMMENCING WORK.
SHOULD ANY DISCREPANCIES BE FOUND, PLEASE NOTIFY THE AUTHOR IMMEDIATELY SO THAT
INSTRUCTION MAY BE ISSUED. FIGURED DIMENSIONS ARE TO BE USED. DO NOT SCALE FROM THIS
DRAWING. TO BE READ IN CONJUNCTION WITH ENGINEER'S DOCUMENTS.



40 Murphy Street, Blaxland NSW 2774
0420249720 | geoff@jakaan.com.au

PROJECT TITLE
Sri Mandir

CLIENT
Client Name

ADDRESS
95 Old Pitt Town Rd, Pitt Town

DRAWING TITLE
Existing House - Roof Plan

SCALE
1 : 100 @ A2

PROJECT STATUS
Amended DA


DRAWING NUMBER
JA5720 - DA-011

ISSUE
D

DATE
**7/06/2022
3:47:25 PM**



REVISION SCHEDULE		
ISSUE #	DATE	DESCRIPTION
A	15 July 2021	DA Issue
B	01 August 2021	Final DA Issue
C	28 Oct 2021	Amended DA
D	07 June 2022	Amended DA June 22

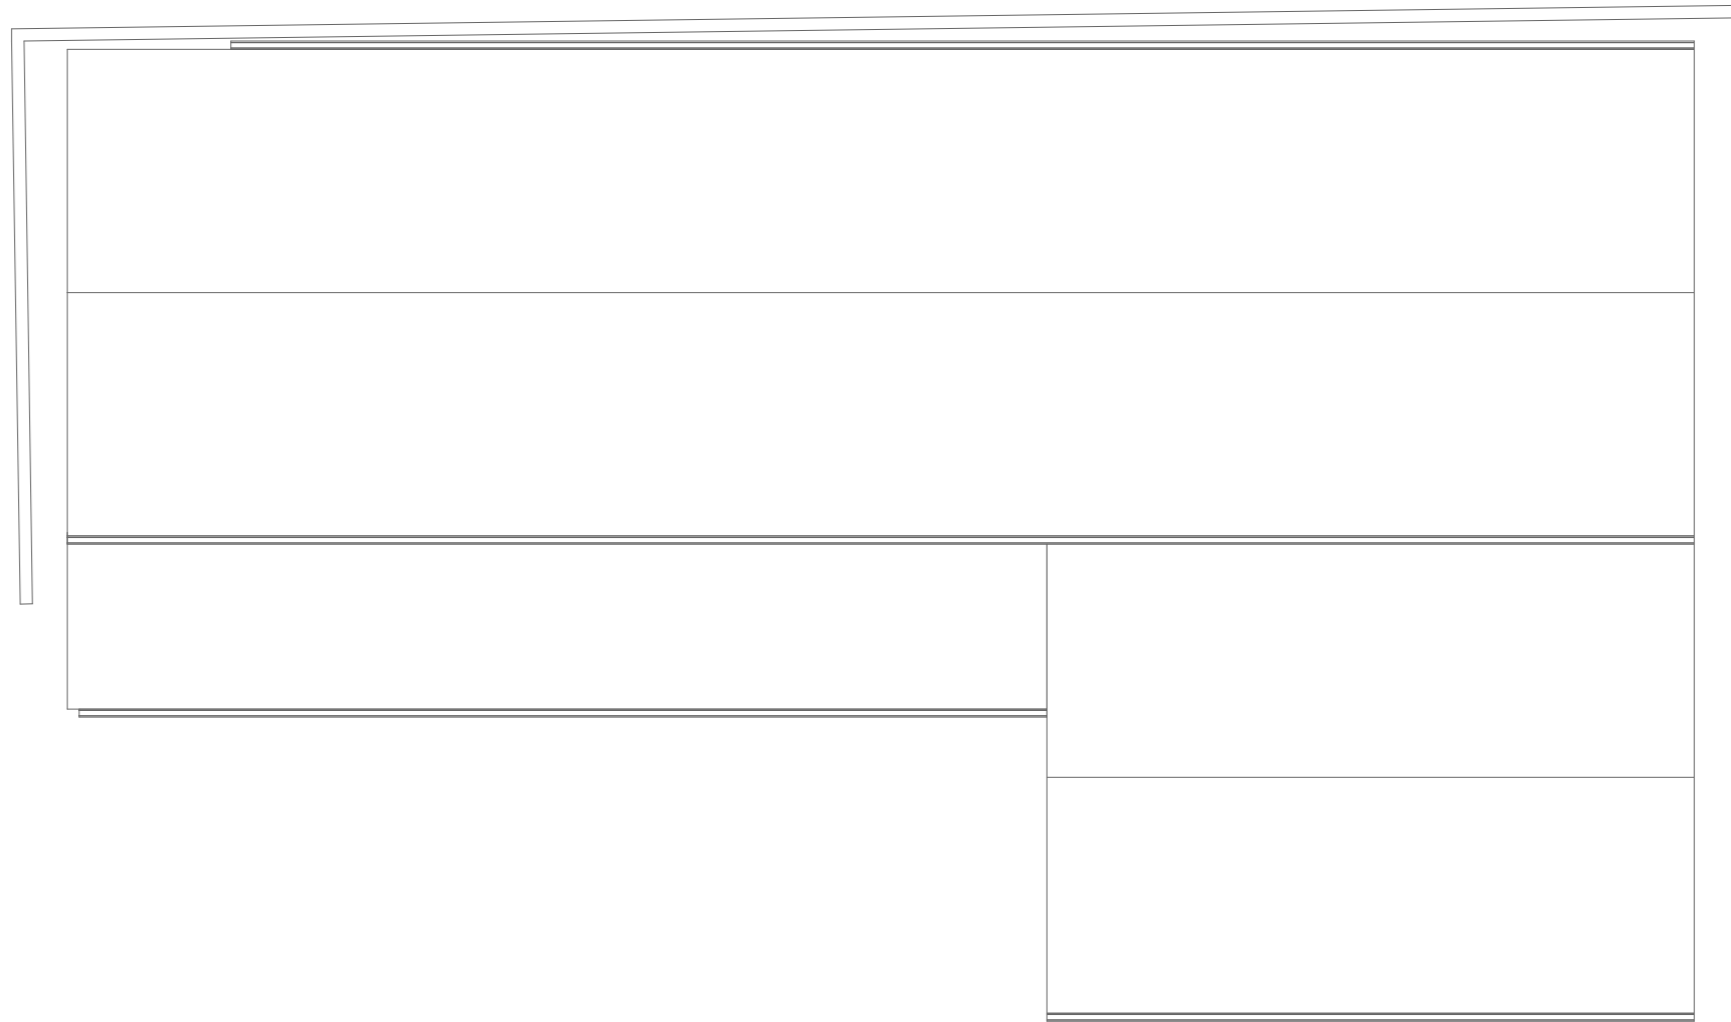

1 Existing Shed - Roof Plan
1 : 100

THE NOMINATED RESPONSIBLE ARCHITECT IS GEOFF FERRIS-SMITH REGISTRATION 8334.
ABN 48 714 361 834

COPYRIGHT APPLIES TO THIS DOCUMENT AND DESIGN AND IS THE PROPERTY OF
GEOFF FERRIS-SMITH - REPRODUCTION OF ANY KIND IS NOT PERMITTED WITHOUT OUR CONSENT.

CONTRACTORS TO VERIFY ALL DIMENSIONS AND SETOUTS ON SITE BEFORE COMMENCING WORK.
SHOULD ANY DISCREPANCIES BE FOUND, PLEASE NOTIFY THE AUTHOR IMMEDIATELY SO THAT
INSTRUCTION MAY BE ISSUED. FIGURED DIMENSIONS ARE TO BE USED. DO NOT SCALE FROM THIS
DRAWING. TO BE READ IN CONJUNCTION WITH ENGINEER'S DOCUMENTS.



PROJECT TITLE
Sri Mandir

CLIENT
Client Name

ADDRESS
95 Old Pitt Town Rd, Pitt Town

DRAWING TITLE
Existing Shed - Roof Plan

SCALE
1 : 100 @ A2

PROJECT STATUS
Amended DA

DRAWING NUMBER
JA5720 - DA-012

ISSUE
D

DATE
**7/06/2022
3:47:25 PM**




REVISION SCHEDULE

ISSUE #	DATE	DESCRIPTION
A	15 July 2021	DA Issue
B	01 August 2021	Final DA Issue
C	28 Oct 2021	Amended DA
D	07 June 2022	Amended DA June 22



1 Existing East Elevation - House
1 : 100

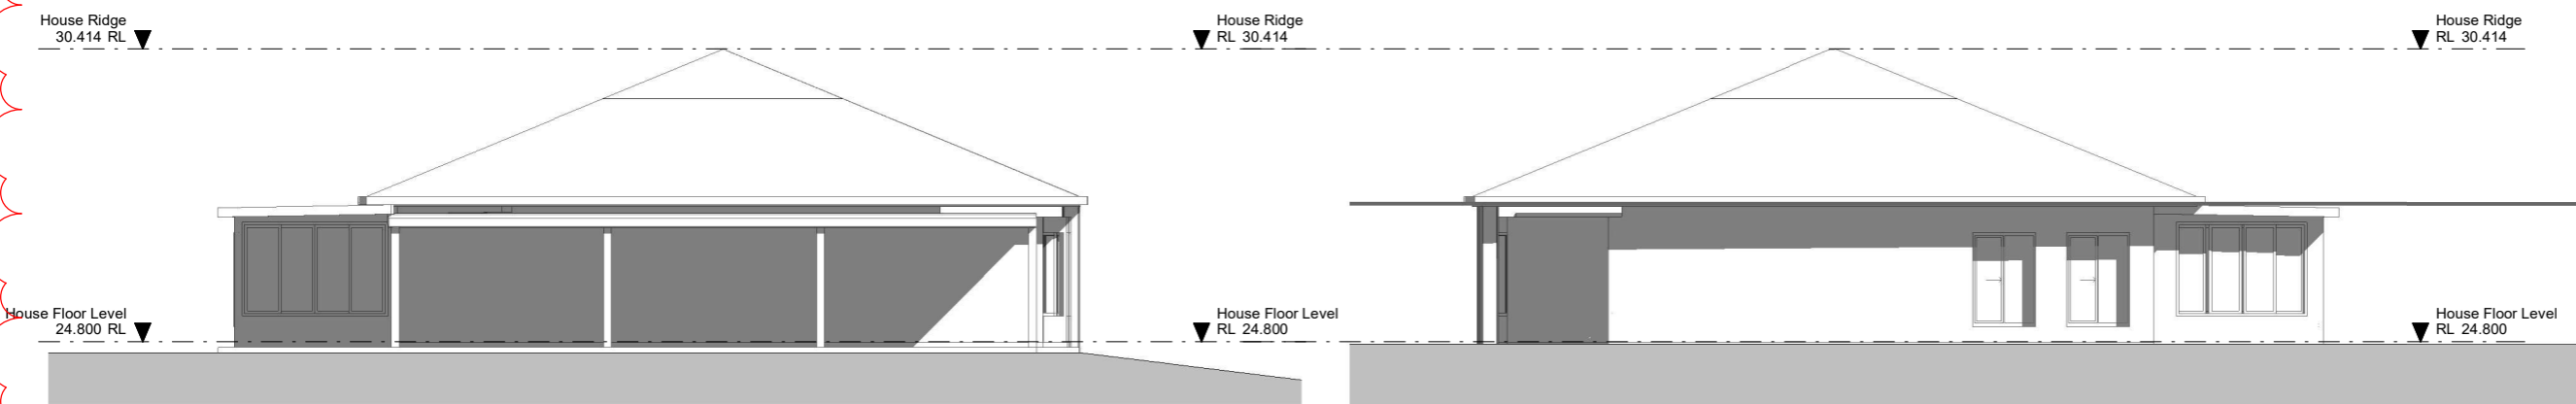

2 Existing North Elevation - House
1 : 100

3 Existing South Elevation - House
1 : 100



4 Existing West Elevation - House
1 : 100

THE NOMINATED RESPONSIBLE ARCHITECT IS GEOFF FERRIS-SMITH REGISTRATION 8334.
ABN 48 714 361 834

COPYRIGHT APPLIES TO THIS DOCUMENT AND DESIGN AND IS THE PROPERTY OF
GEOFF FERRIS-SMITH - REPRODUCTION OF ANY KIND IS NOT PERMITTED WITHOUT OUR CONSENT.

CONTRACTORS TO VERIFY ALL DIMENSIONS AND SETOUTS ON SITE BEFORE COMMENCING WORK.
SHOULD ANY DISCREPANCIES BE FOUND, PLEASE NOTIFY THE AUTHOR IMMEDIATELY SO THAT
INSTRUCTION MAY BE ISSUED. FIGURED DIMENSIONS ARE TO BE USED. DO NOT SCALE FROM THIS
DRAWING. TO BE READ IN CONJUNCTION WITH ENGINEER'S DOCUMENTS.



40 Murphy Street, Blaxland NSW 2774
0420249720 | geoff@jakaan.com.au

PROJECT TITLE
Sri Mandir

CLIENT
Client Name

ADDRESS
95 Old Pitt Town Rd, Pitt Town

DRAWING TITLE
Existing Elevations - House

SCALE
1 : 100 @ A2


PROJECT STATUS
Amended DA

DRAWING NUMBER
JA5720 - DA-013


ISSUE
D

DATE
7/06/2022
3:47:26 PM


REVISION SCHEDULE		
ISSUE #	DATE	DESCRIPTION
A	15 July 2021	DA Issue
B	01 August 2021	Final DA Issue
C	28 Oct 2021	Amended DA
D	07 June 2022	Amended DA June 22

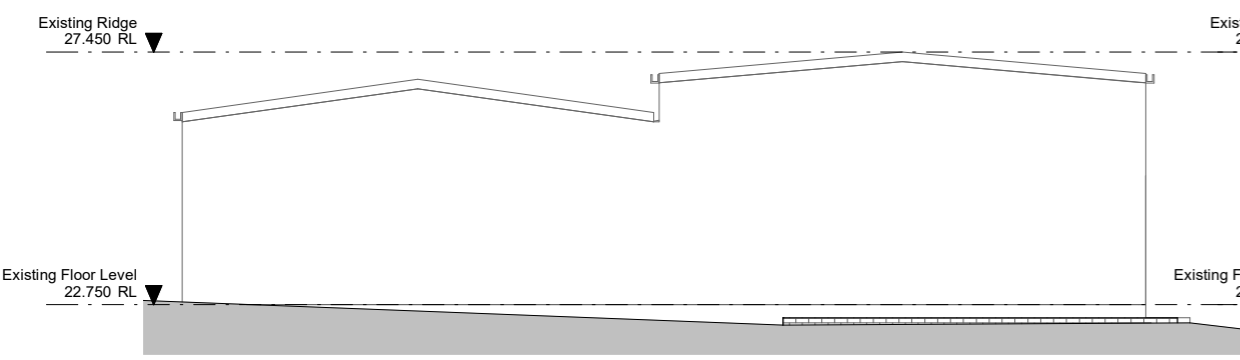


1 Existing East Elevation - Shed
1 : 100

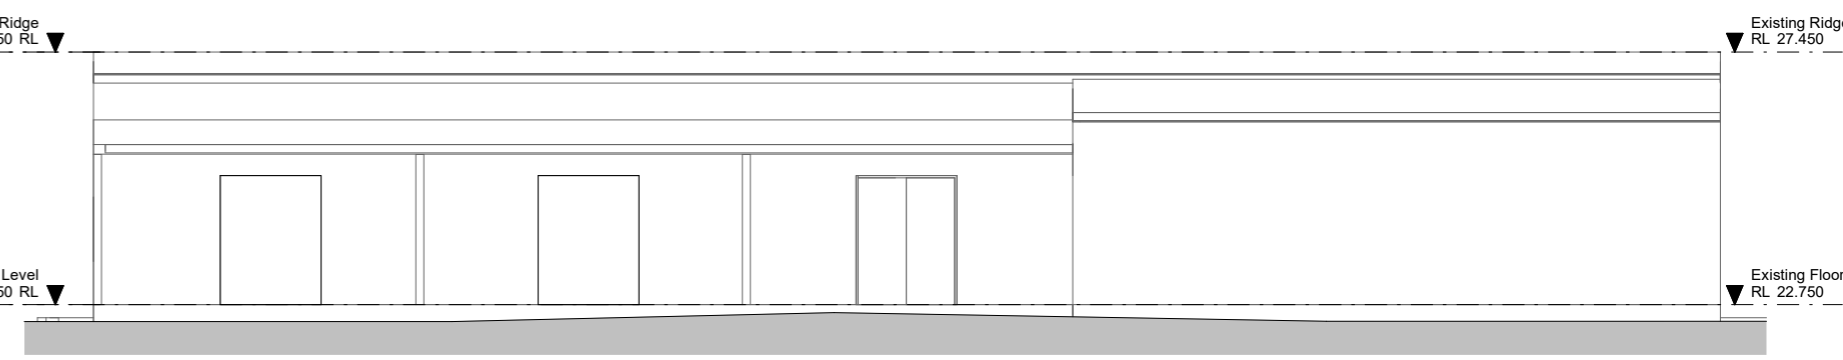

2 Existing South Elevation - Shed
1 : 100

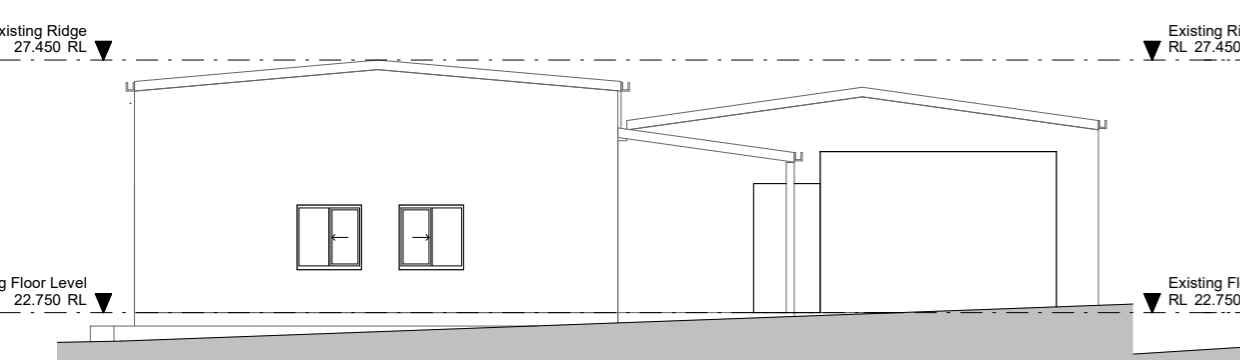

3 Existing West Elevation - Shed
1 : 100

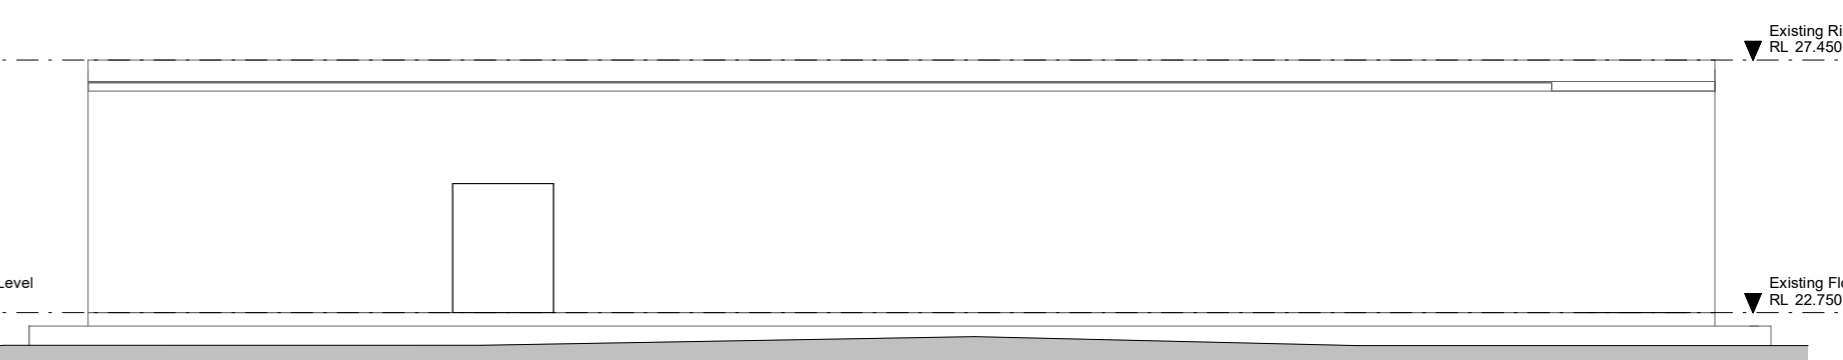

4 Existing North Elevation - Shed
1 : 100

THE NOMINATED RESPONSIBLE ARCHITECT IS GEOFF FERRIS-SMITH REGISTRATION 8334.
ABN 48 714 361 834

COPYRIGHT APPLIES TO THIS DOCUMENT AND DESIGN AND IS THE PROPERTY OF
GEOFF FERRIS-SMITH - REPRODUCTION OF ANY KIND IS NOT PERMITTED WITHOUT OUR CONSENT.

CONTRACTORS TO VERIFY ALL DIMENSIONS AND SETOUTS ON SITE BEFORE COMMENCING WORK.
SHOULD ANY DISCREPANCIES BE FOUND, PLEASE NOTIFY THE AUTHOR IMMEDIATELY SO THAT
INSTRUCTION MAY BE ISSUED. FIGURED DIMENSIONS ARE TO BE USED. DO NOT SCALE FROM THIS
DRAWING. TO BE READ IN CONJUNCTION WITH ENGINEER'S DOCUMENTS.



PROJECT TITLE
Sri Mandir

CLIENT
Client Name

ADDRESS
95 Old Pitt Town Rd, Pitt Town

DRAWING TITLE
Existing Shed Elevations

SCALE
1 : 100 @ A2


PROJECT STATUS
Amended DA

DRAWING NUMBER
JA5720 - DA-014

ISSUE
D

DATE
**7/06/2022
3:47:26 PM**

REVISION SCHEDULE		
ISSUE #	DATE	DESCRIPTION
A	15 July 2021	DA Issue
B	01 August 2021	Final DA Issue
C	28 Oct 2021	Amended DA
D	07 June 2022	Amended DA June 22

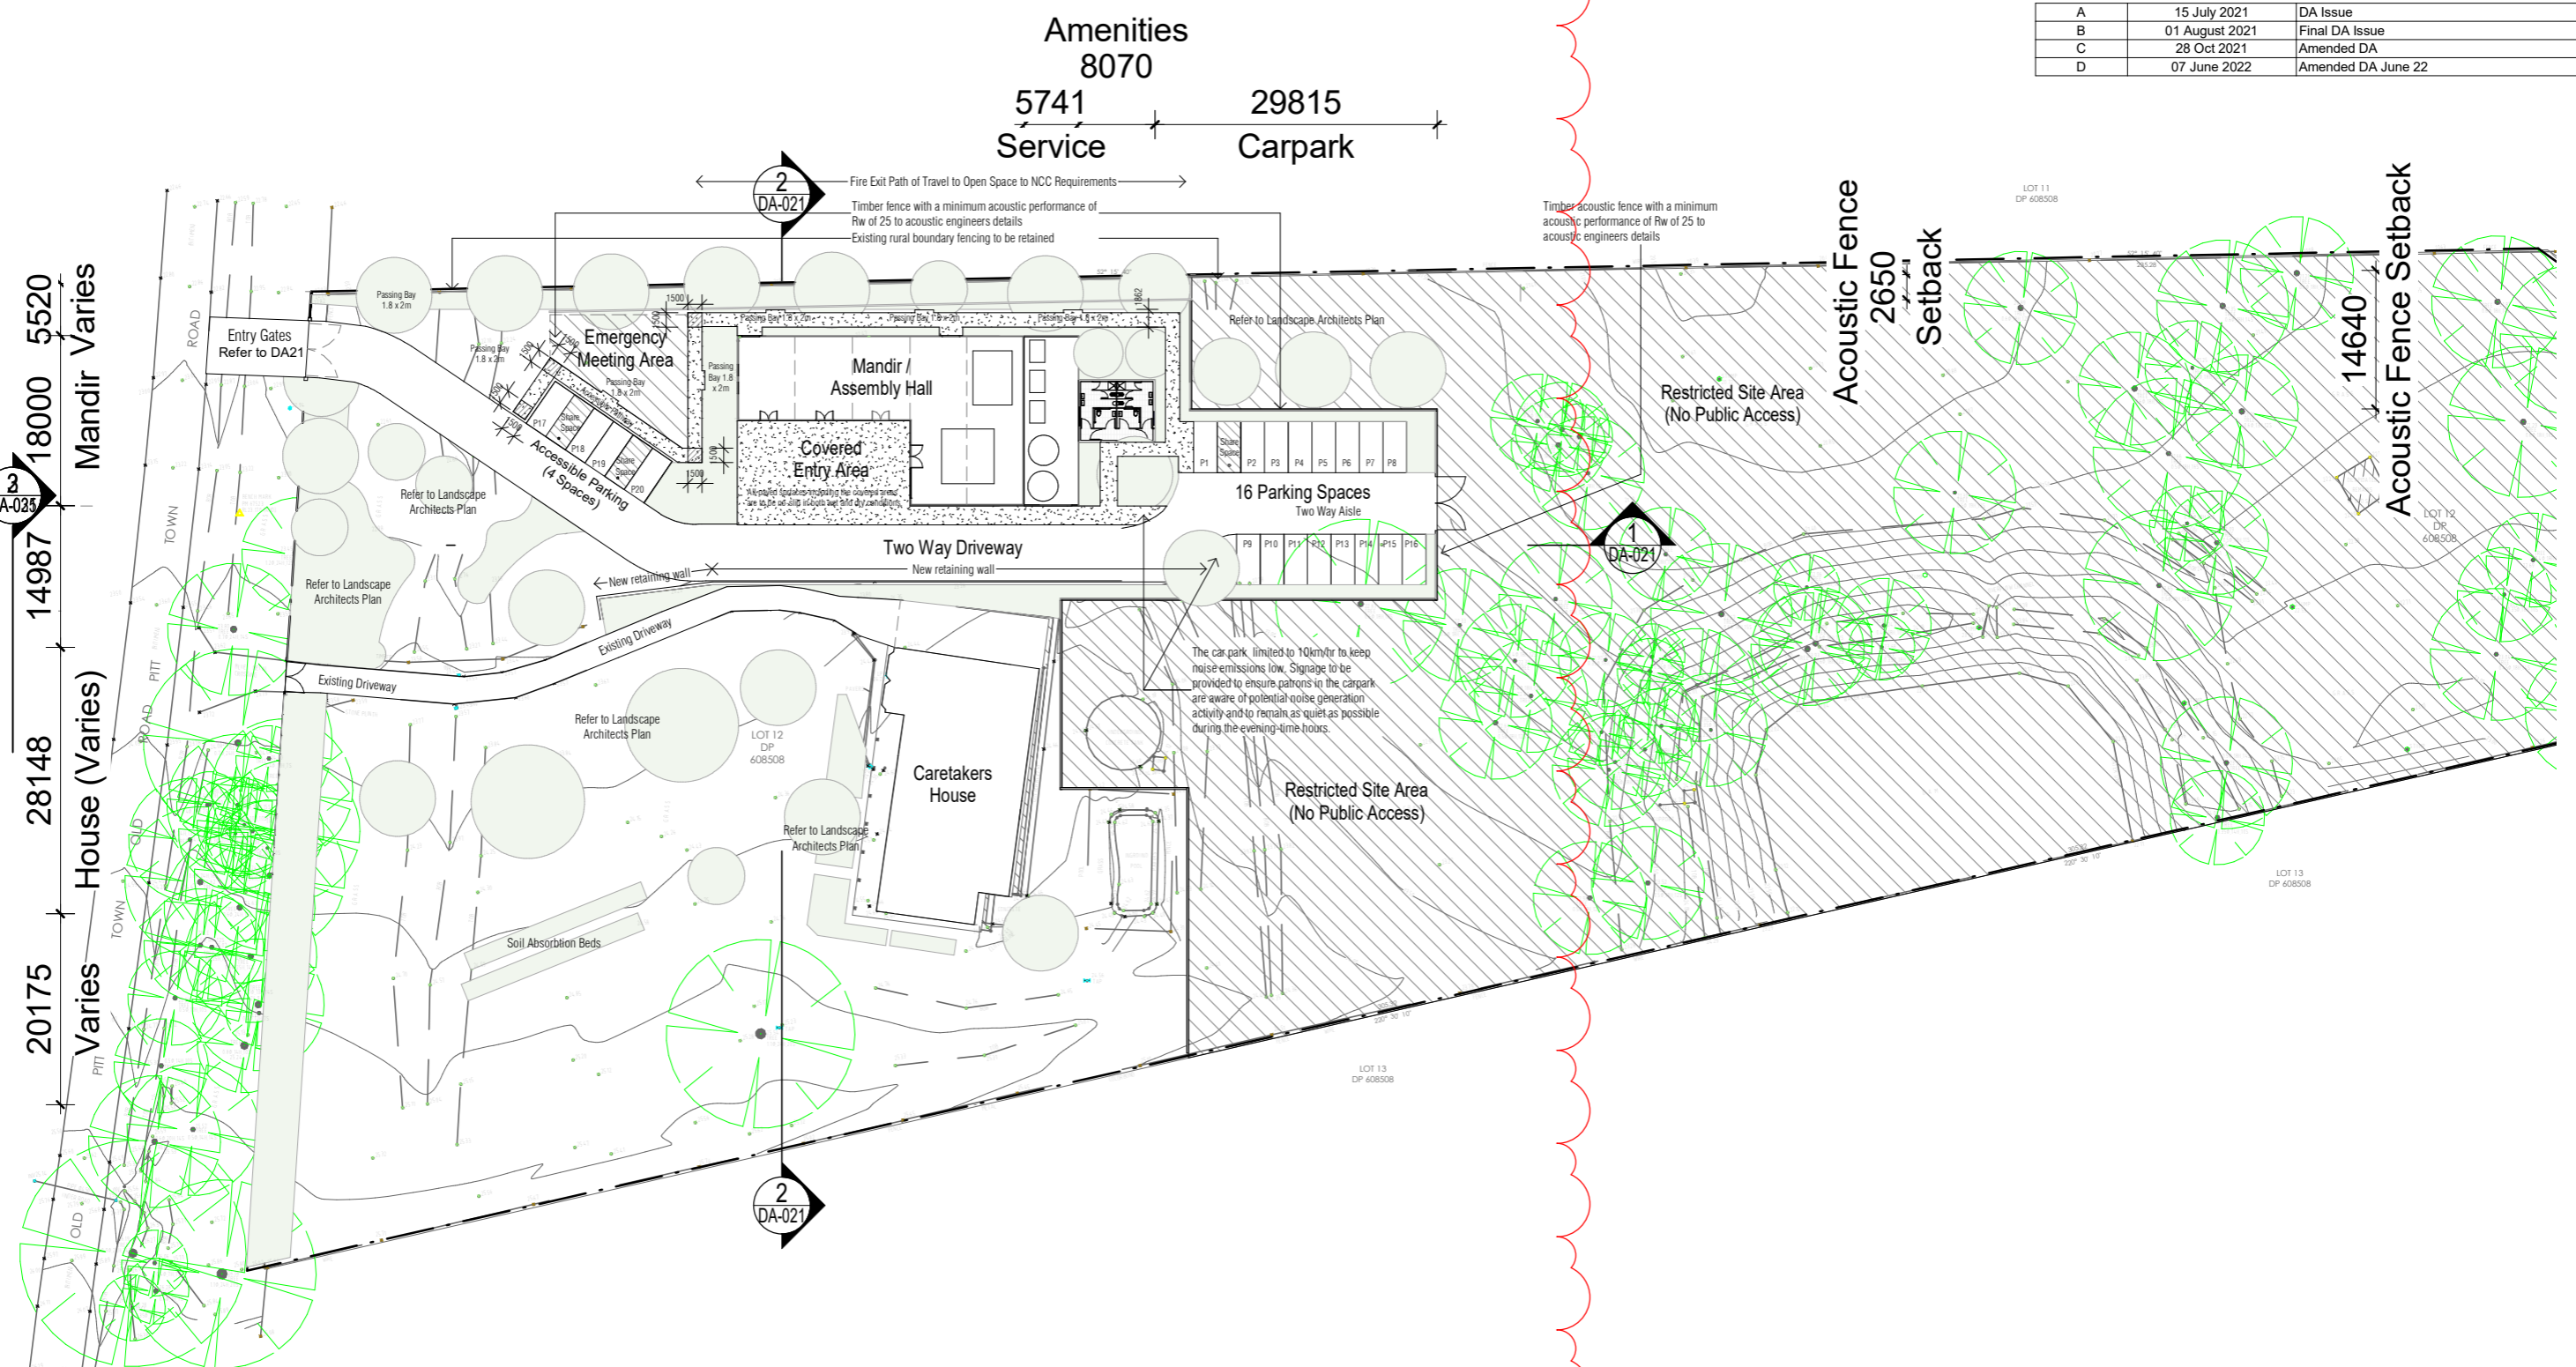

1 Proposed Site Plan
1 : 500



PROJECT TITLE
Sri Mandir

CLIENT
Client Name

ADDRESS
95 Old Pitt Town Rd, Pitt Town

DRAWING TITLE
Proposed Site Plan

SCALE
1 : 500 @ A2

PROJECT STATUS
Amended DA

DRAWING NUMBER
JA5720 - DA-015

ISSUE
D

DATE
7/06/2022 3:47:27 PM


THE NOMINATED RESPONSIBLE ARCHITECT IS GEOFF FERRIS-SMITH REGISTRATION 8334. ABN 48 714 361 834

COPYRIGHT APPLIES TO THIS DOCUMENT AND DESIGN AND IS THE PROPERTY OF GEOFF FERRIS-SMITH - REPRODUCTION OF ANY KIND IS NOT PERMITTED WITHOUT OUR CONSENT.

CONTRACTORS TO VERIFY ALL DIMENSIONS AND SETOUTS ON SITE BEFORE COMMENCING WORK. SHOULD ANY DISCREPANCIES BE FOUND, PLEASE NOTIFY THE AUTHOR IMMEDIATELY SO THAT INSTRUCTION MAY BE ISSUED. FIGURED DIMENSIONS ARE TO BE USED. DO NOT SCALE FROM THIS DRAWING. TO BE READ IN CONJUNCTION WITH ENGINEER'S DOCUMENTS.



REVISION SCHEDULE		
ISSUE #	DATE	DESCRIPTION
D	07 June 2022	Amended DA June 22

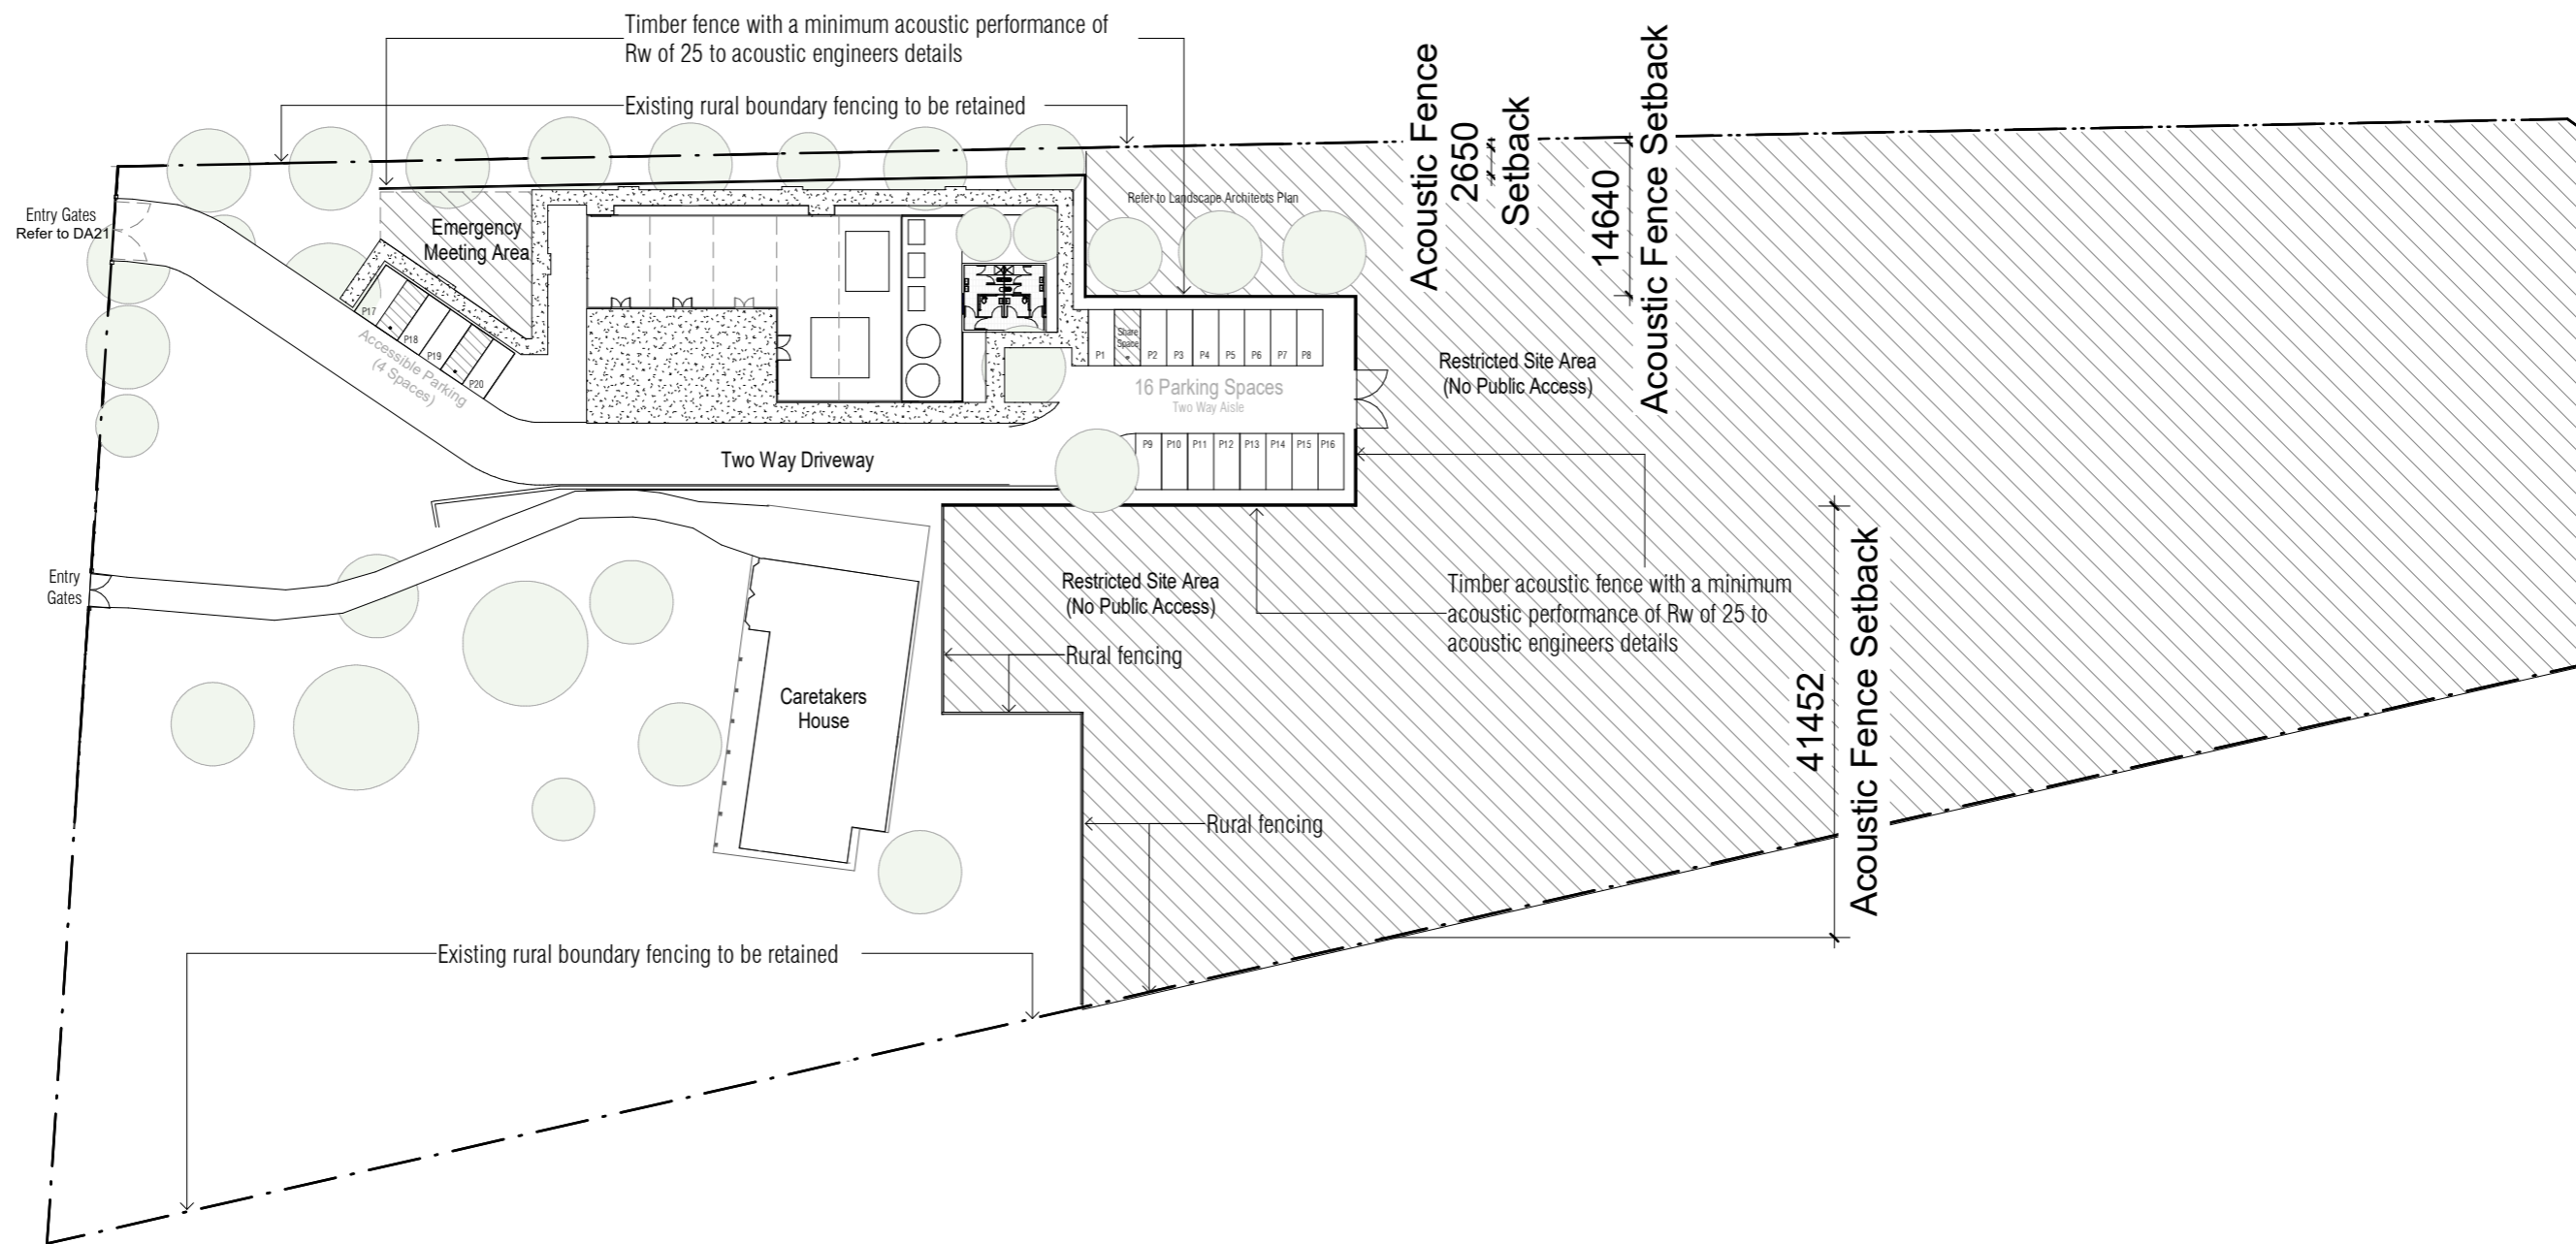

1 Proposed - Acoustic Fence Plan

1 : 500



THE NOMINATED RESPONSIBLE ARCHITECT IS GEOFF FERRIS-SMITH REGISTRATION 8334.
ABN 48 714 361 834

COPYRIGHT APPLIES TO THIS DOCUMENT AND DESIGN AND IS THE PROPERTY OF GEOFF FERRIS-SMITH - REPRODUCTION OF ANY KIND IS NOT PERMITTED WITHOUT OUR CONSENT.

CONTRACTORS TO VERIFY ALL DIMENSIONS AND SETOUTS ON SITE BEFORE COMMENCING WORK. SHOULD ANY DISCREPANCIES BE FOUND, PLEASE NOTIFY THE AUTHOR IMMEDIATELY SO THAT INSTRUCTION MAY BE ISSUED. FIGURED DIMENSIONS ARE TO BE USED. DO NOT SCALE FROM THIS DRAWING. TO BE READ IN CONJUNCTION WITH ENGINEER'S DOCUMENTS.

PROJECT TITLE
Sri Mandir

CLIENT
Client Name

ADDRESS
95 Old Pitt Town Rd, Pitt Town

DRAWING TITLE
Proposed - Acoustic Fence Plan

SCALE
1 : 500 @ A2

PROJECT STATUS
Amended DA


DRAWING NUMBER
JA5720 - DA-015a

ISSUE
D

DATE
7/06/2022 3:47:28 PM



REVISION SCHEDULE		
ISSUE #	DATE	DESCRIPTION
A	15 July 2021	DA Issue
B	01 August 2021	Final DA Issue
C	28 Oct 2021	Amended DA
D	07 June 2022	Amended DA June 22

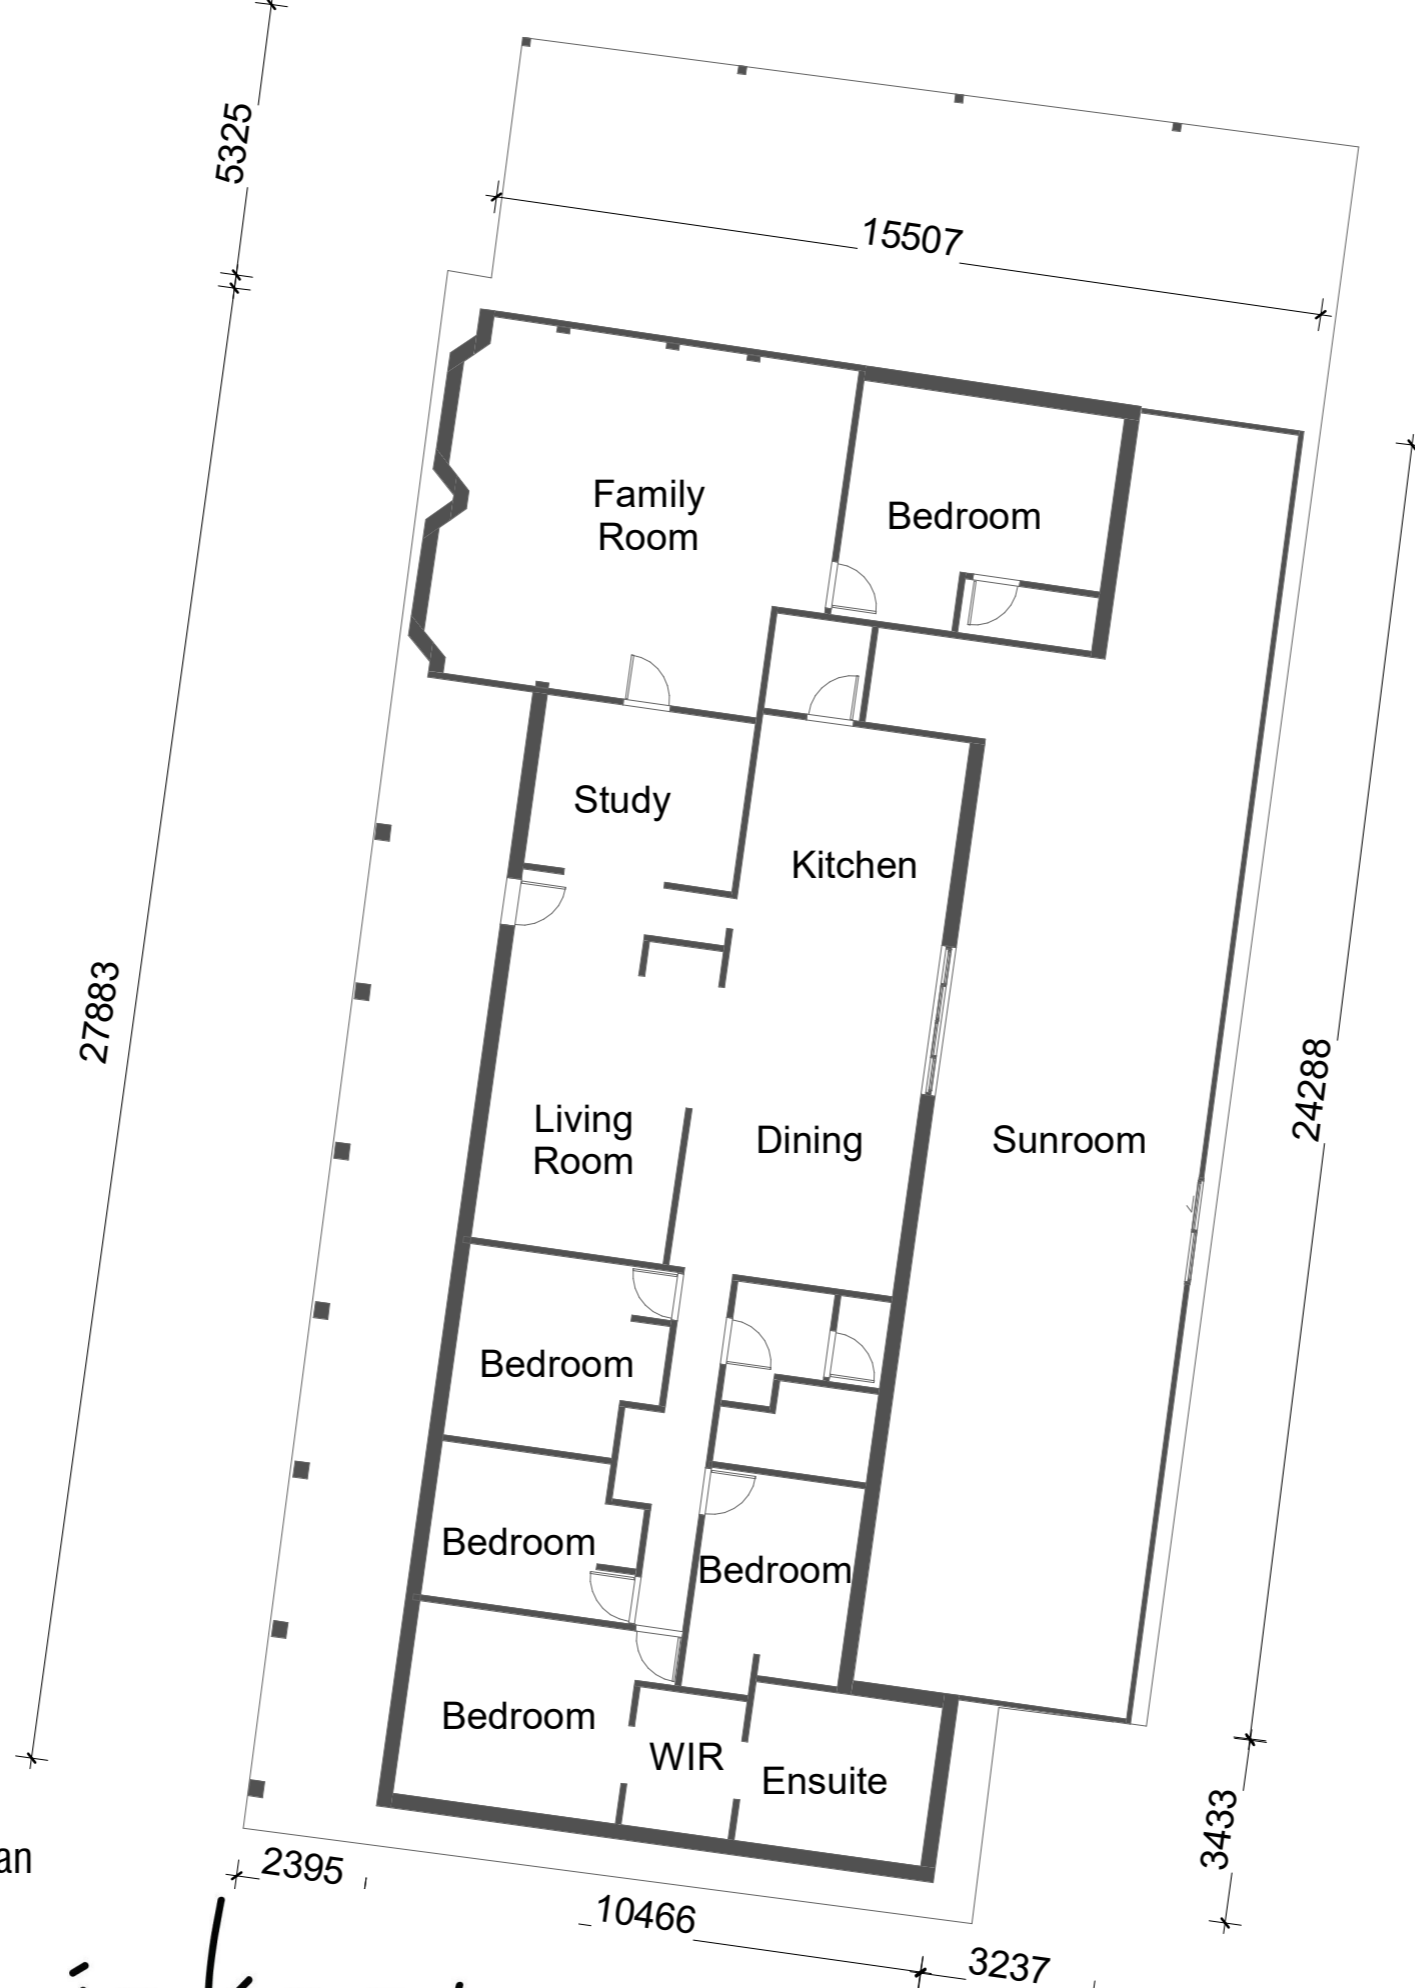

1 Proposed Caretakers House - Floor Plan
1 : 100



40 Murphy Street, Blaxland NSW 2774
0420249720 | geoff@jakaan.com.au

PROJECT TITLE
Sri Mandir

CLIENT
Client Name

ADDRESS
95 Old Pitt Town Rd, Pitt Town

DRAWING TITLE
Proposed Caretakers House - Floor Plan

SCALE
1 : 100 @ A2

PROJECT STATUS
Amended DA

DRAWING NUMBER
JA5720 - DA-016

ISSUE
D

DATE
**7/06/2022
3:47:29 PM**




THE NOMINATED RESPONSIBLE ARCHITECT IS GEOFF FERRIS-SMITH REGISTRATION 8334.
ABN 48 714 361 834

COPYRIGHT APPLIES TO THIS DOCUMENT AND DESIGN AND IS THE PROPERTY OF
GEOFF FERRIS-SMITH - REPRODUCTION OF ANY KIND IS NOT PERMITTED WITHOUT OUR CONSENT.

CONTRACTORS TO VERIFY ALL DIMENSIONS AND SETOUTS ON SITE BEFORE COMMENCING WORK.
SHOULD ANY DISCREPANCIES BE FOUND, PLEASE NOTIFY THE AUTHOR IMMEDIATELY SO THAT
INSTRUCTION MAY BE ISSUED. FIGURED DIMENSIONS ARE TO BE USED. DO NOT SCALE FROM THIS
DRAWING. TO BE READ IN CONJUNCTION WITH ENGINEER'S DOCUMENTS.

REVISION SCHEDULE		
ISSUE #	DATE	DESCRIPTION
A	15 July 2021	DA Issue
B	01 August 2021	Final DA Issue
C	28 Oct 2021	Amended DA
D	07 June 2022	Amended DA 2022

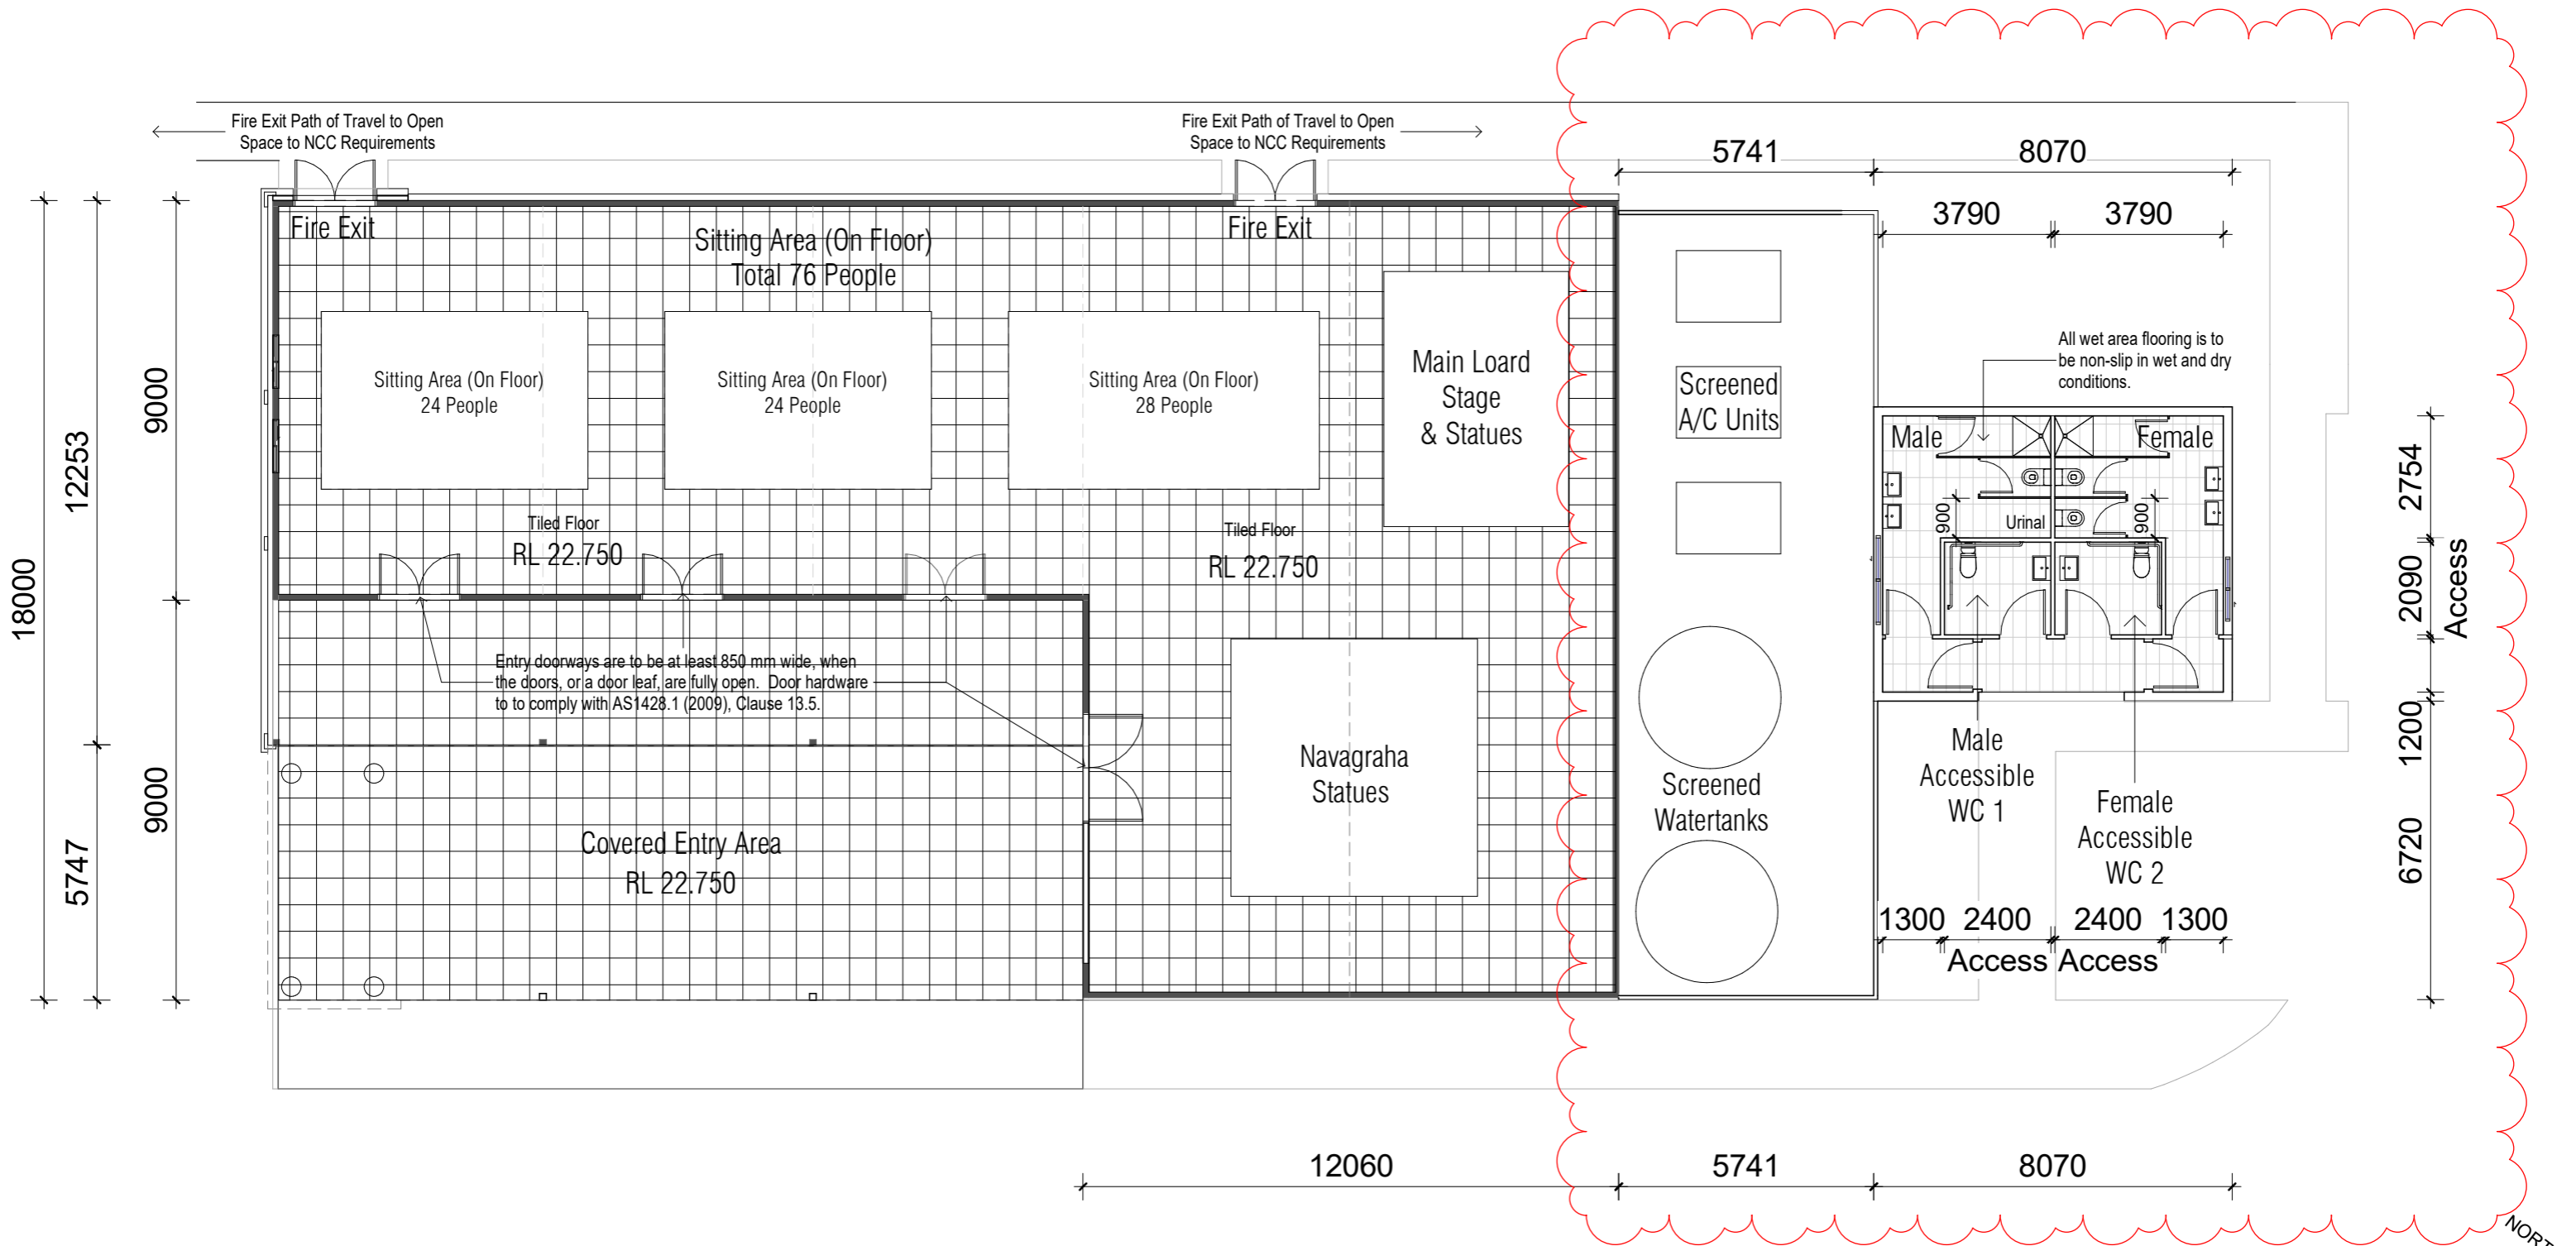

1 Proposed Mandir - Floor Plan
1 : 100



THE NOMINATED RESPONSIBLE ARCHITECT IS GEOFF FERRIS-SMITH REGISTRATION 8334, ABN 48 714 361 834.
COPYRIGHT APPLIES TO THIS DOCUMENT AND DESIGN AND IS THE PROPERTY OF GEOFF FERRIS-SMITH - REPRODUCTION OF ANY KIND IS NOT PERMITTED WITHOUT OUR CONSENT.
CONTRACTORS TO VERIFY ALL DIMENSIONS AND SETOUTS ON SITE BEFORE COMMENCING WORK. SHOULD ANY DISCREPANCIES BE FOUND, PLEASE NOTIFY THE AUTHOR IMMEDIATELY SO THAT INSTRUCTION MAY BE ISSUED. FIGURED DIMENSIONS ARE TO BE USED. DO NOT SCALE FROM THIS DRAWING. TO BE READ IN CONJUNCTION WITH ENGINEER'S DOCUMENTS.

PROJECT TITLE
Sri Mandir

CLIENT
Client Name

ADDRESS
95 Old Pitt Town Rd, Pitt Town

DRAWING TITLE
Proposed Mandir - Floor Plan

SCALE
1 : 100 @ A2

PROJECT STATUS
Amended DA


DRAWING NUMBER
JA5720 - DA-017

ISSUE
D

DATE
7/06/2022 3:47:29 PM



REVISION SCHEDULE		
ISSUE #	DATE	DESCRIPTION
A	15 July 2021	DA Issue
B	01 August 2021	Final DA Issue
C	28 Oct 2021	Amended DA
D	07 June 2022	Amended DA June 22

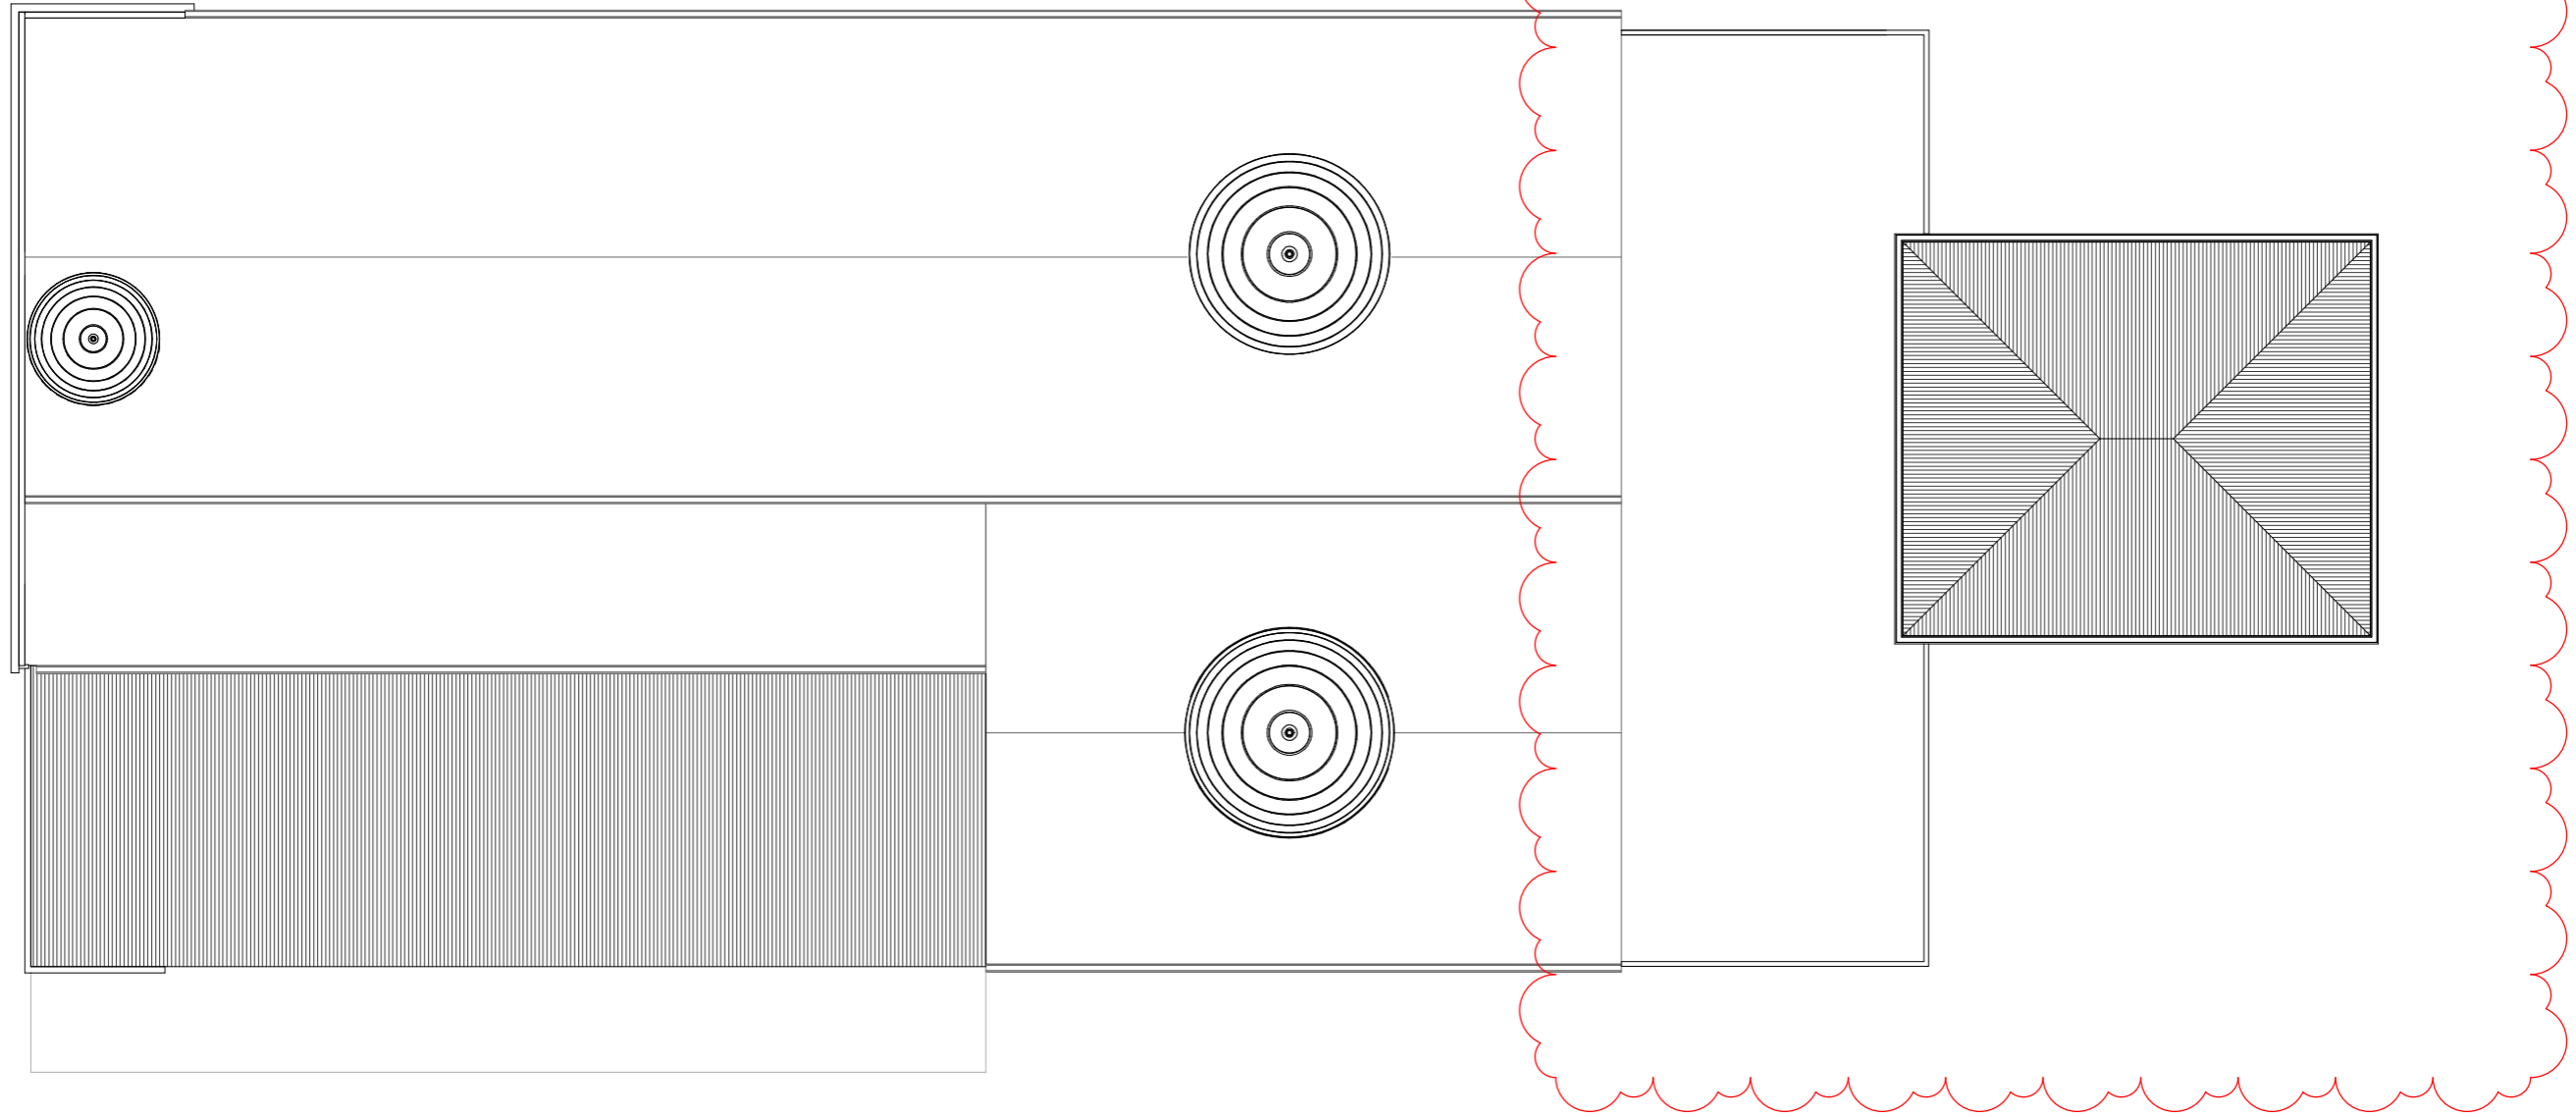

1 Proposed Mandir - Roof Plan
1 : 100

THE NOMINATED RESPONSIBLE ARCHITECT IS GEOFF FERRIS-SMITH REGISTRATION 8334.
ABN 48 714 361 834

COPYRIGHT APPLIES TO THIS DOCUMENT AND DESIGN AND IS THE PROPERTY OF
GEOFF FERRIS-SMITH - REPRODUCTION OF ANY KIND IS NOT PERMITTED WITHOUT OUR CONSENT.
CONTRACTORS TO VERIFY ALL DIMENSIONS AND SETOUTS ON SITE BEFORE COMMENCING WORK.
SHOULD ANY DISCREPANCIES BE FOUND, PLEASE NOTIFY THE AUTHOR IMMEDIATELY SO THAT
INSTRUCTION MAY BE ISSUED. FIGURED DIMENSIONS ARE TO BE USED. DO NOT SCALE FROM THIS
DRAWING TO BE READ IN CONJUNCTION WITH ENGINEER'S DOCUMENTS.



40 Murphy Street, Blaxland NSW 2774
0420249720 | geoff@jakaan.com.au

PROJECT TITLE
Sri Mandir

CLIENT
Client Name

ADDRESS
95 Old Pitt Town Rd, Pitt Town

DRAWING TITLE
Proposed Mandir - Roof Plan

SCALE
1 : 100 @ A2


PROJECT STATUS
Amended DA

DRAWING NUMBER
JA5720 - DA-018


ISSUE
D

DATE
7/06/2022
3:47:29 PM

REVISION SCHEDULE		
ISSUE #	DATE	DESCRIPTION
A	15 July 2021	DA Issue
B	01 August 2021	Final DA Issue
C	28 Oct 2021	Amended DA
D	07 June 2022	Amended DA June 22

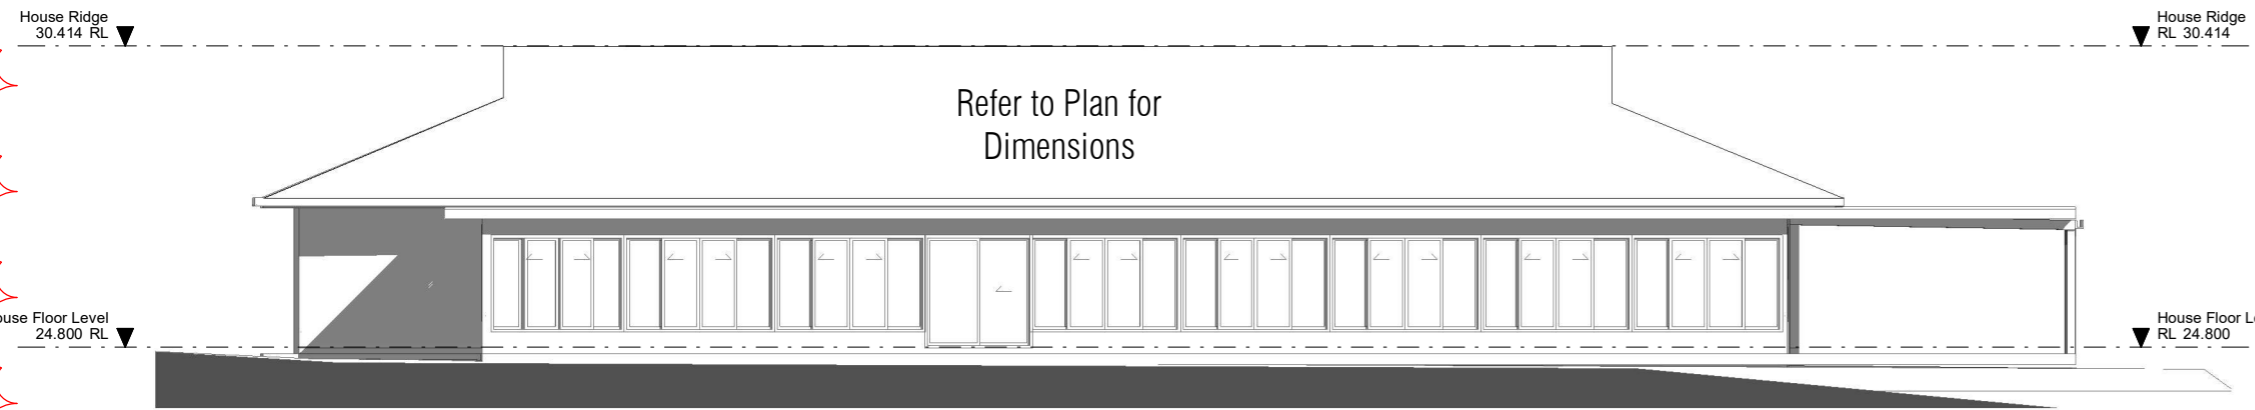


1 Proposed East Elevation - Caretakers House
1 : 100

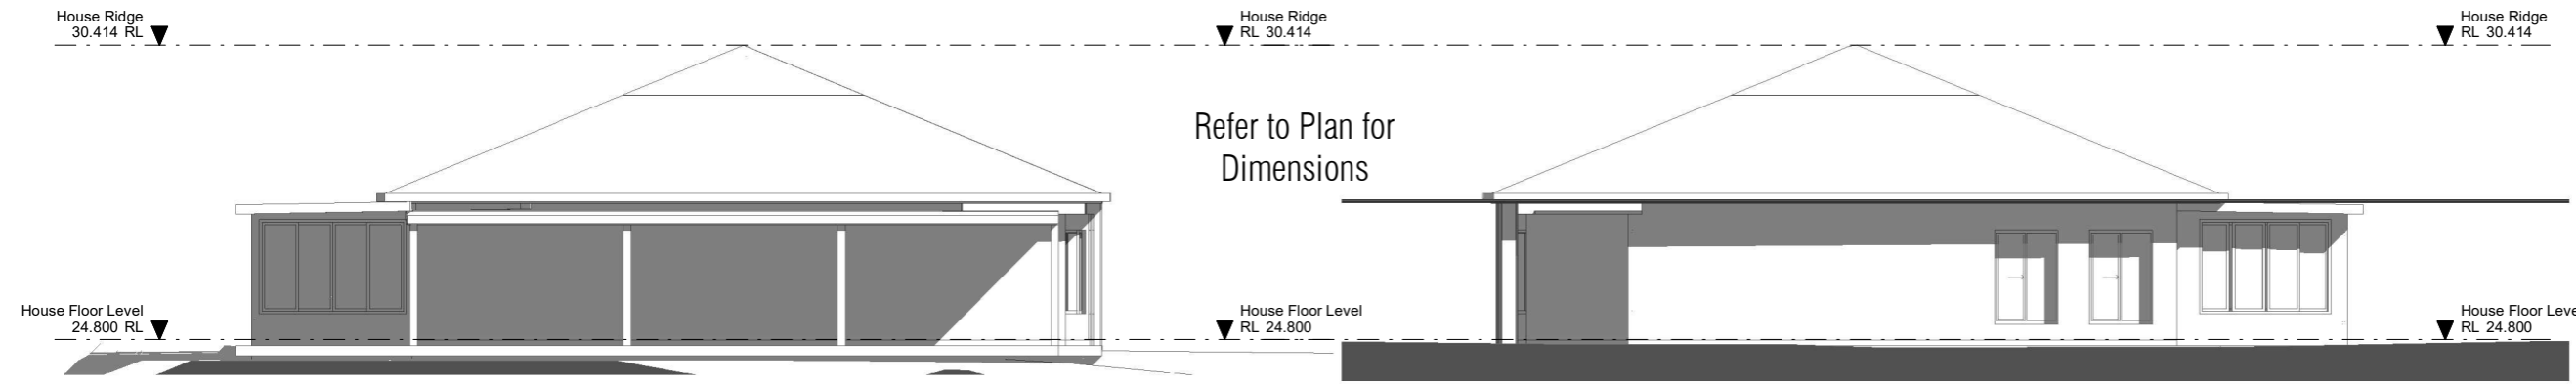

2 Proposed North Elevation - Caretakers House
1 : 100

3 Proposed South Elevation - Caretakers House
1 : 100

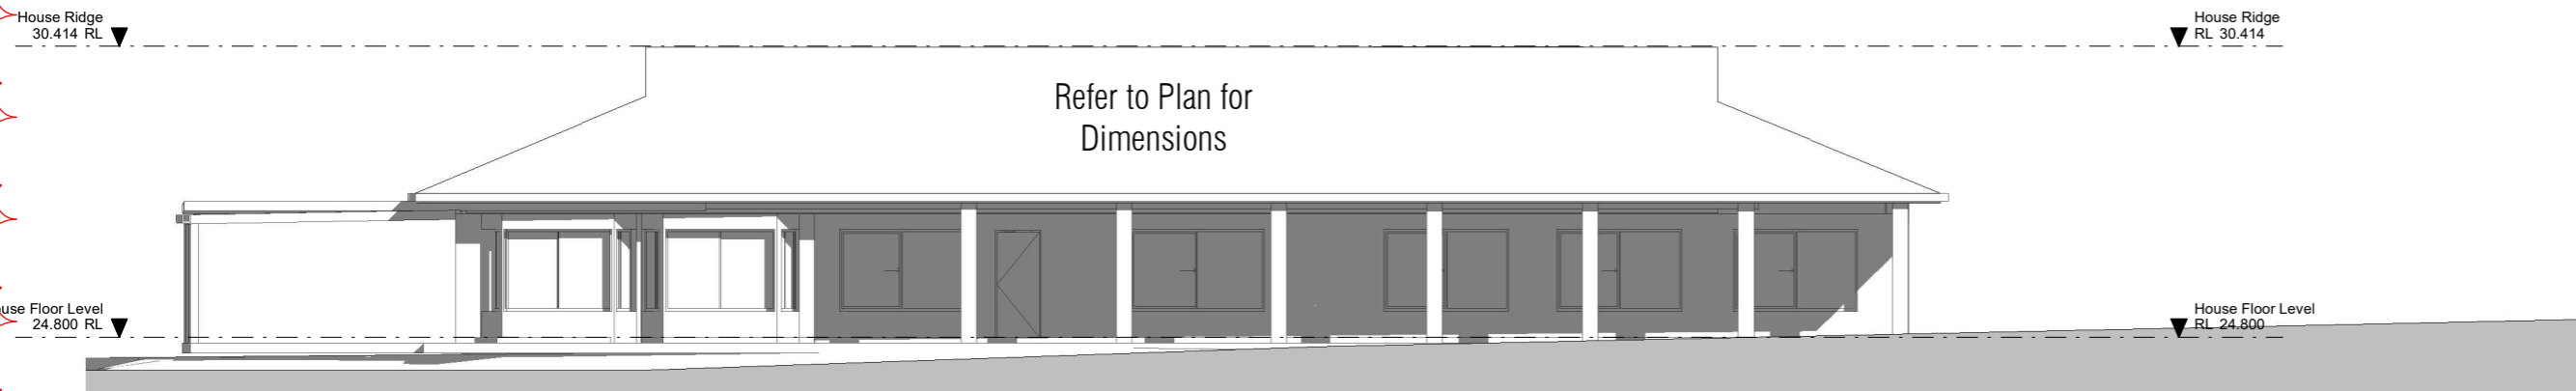

4 Proposed West Elevation - Caretakers House
1 : 100

THE NOMINATED RESPONSIBLE ARCHITECT IS GEOFF FERRIS-SMITH REGISTRATION 8334.
ABN 48 714 361 834

COPYRIGHT APPLIES TO THIS DOCUMENT AND DESIGN AND IS THE PROPERTY OF
GEOFF FERRIS-SMITH - REPRODUCTION OF ANY KIND IS NOT PERMITTED WITHOUT OUR CONSENT.

CONTRACTORS TO VERIFY ALL DIMENSIONS AND SETOUTS ON SITE BEFORE COMMENCING WORK.
SHOULD ANY DISCREPANCIES BE FOUND, PLEASE NOTIFY THE AUTHOR IMMEDIATELY SO THAT
INSTRUCTION MAY BE ISSUED. FIGURED DIMENSIONS ARE TO BE USED. DO NOT SCALE FROM THIS
DRAWING. TO BE READ IN CONJUNCTION WITH ENGINEER'S DOCUMENTS.

jakaan
ARCHITECTS

40 Murphy Street, Blaxland NSW 2774
0420249720 | geoff@jakaan.com.au

PROJECT TITLE
Sri Mandir

CLIENT
Client Name

ADDRESS
95 Old Pitt Town Rd, Pitt Town

DRAWING TITLE
Proposed Caretakers - Elevations

SCALE
1 : 100 @ A2


PROJECT STATUS
Amended DA

DRAWING NUMBER
JA5720 - DA-019


ISSUE
D

DATE
7/06/2022
3:47:31 PM


REVISION SCHEDULE		
ISSUE #	DATE	DESCRIPTION
A	15 July 2021	DA Issue
B	01 August 2021	Final DA Issue
C	28 Oct 2021	Amended DA
D	07 June 2022	Amended DA June 22

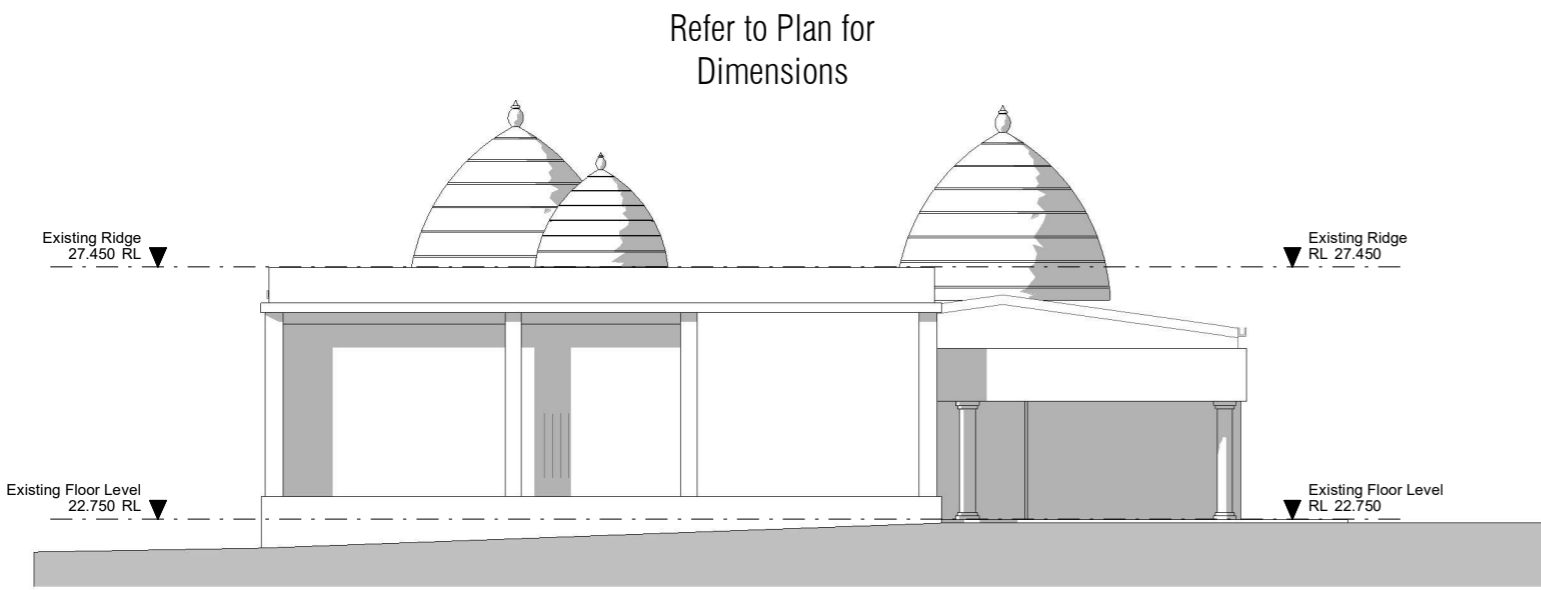


1 Proposed West Elevation - Mandir
1 : 100

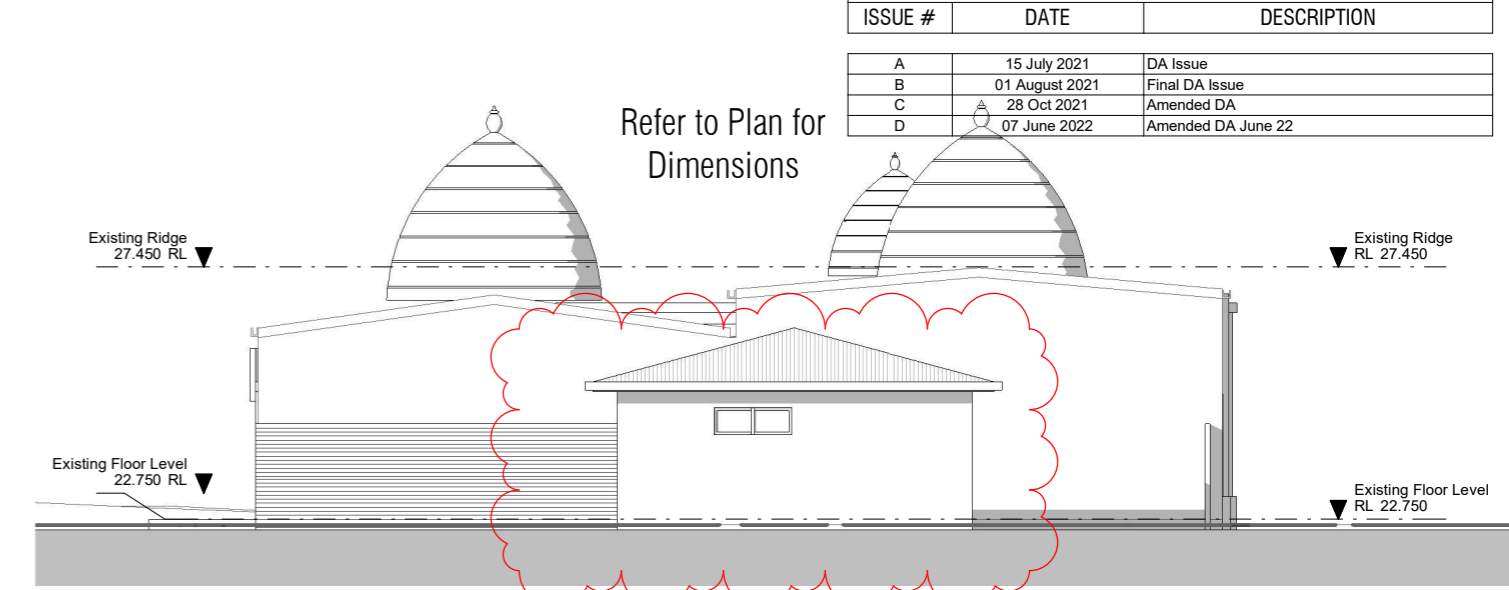

2 Proposed East Elevation - Mandir
1 : 100

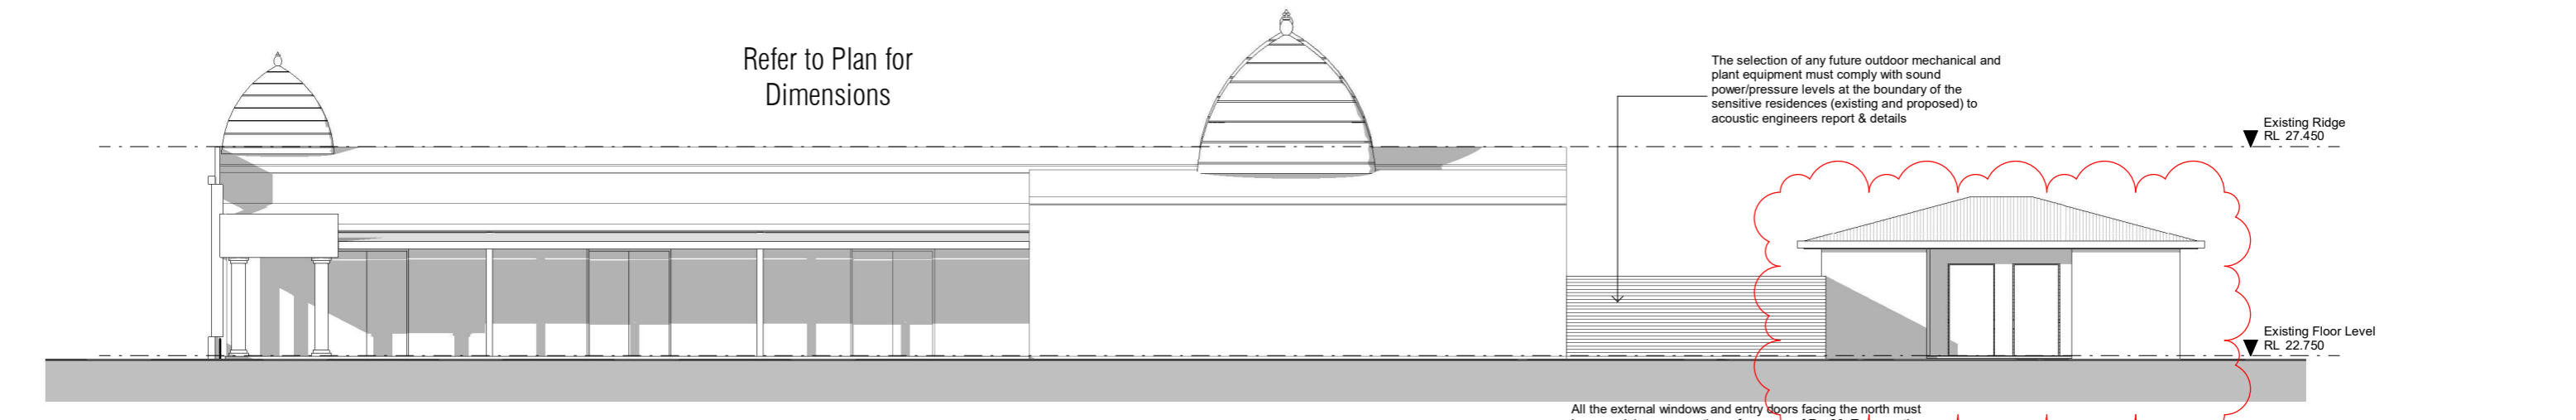

3 Proposed South Elevation - Mandir
1 : 100

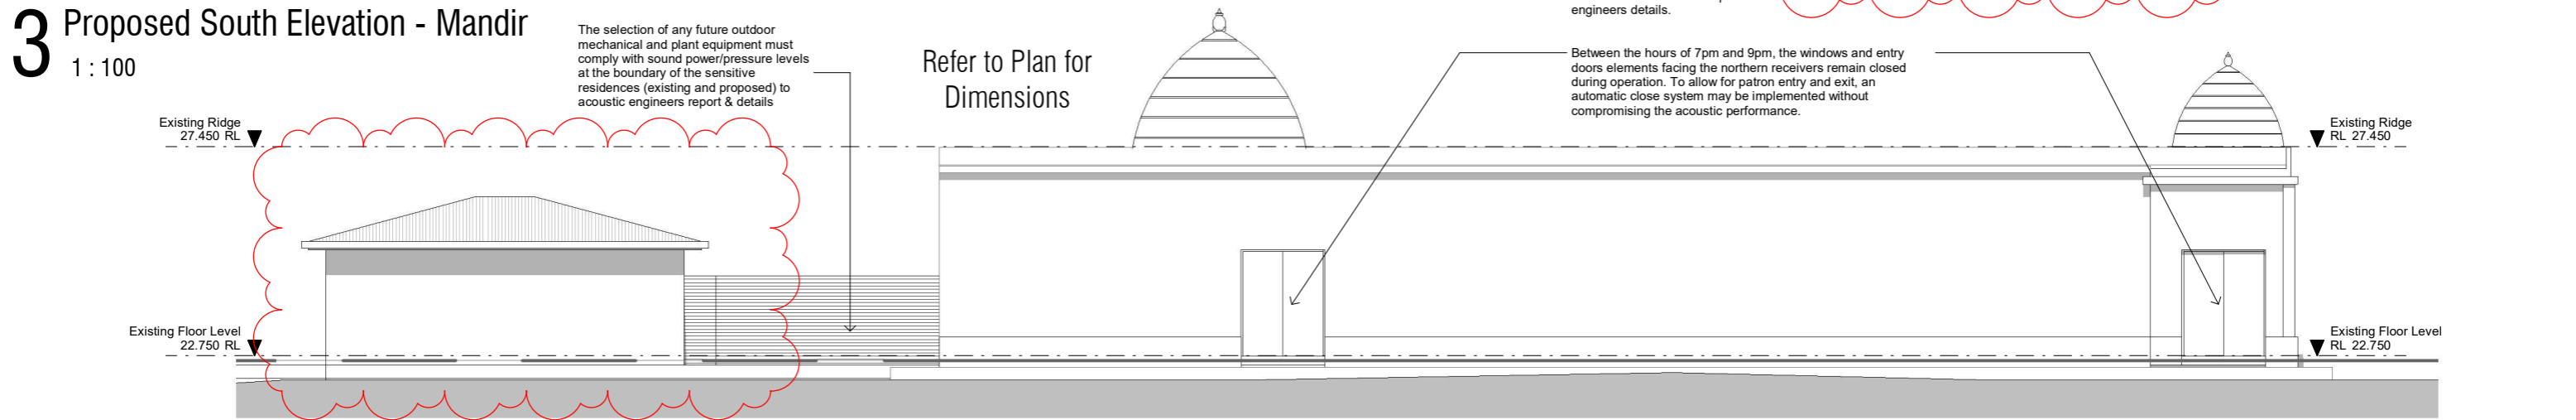

4 Proposed North Elevation - Mandir
1 : 100

THE NOMINATED RESPONSIBLE ARCHITECT IS GEOFF FERRIS-SMITH REGISTRATION 8334.
ABN 48 714 361 834

COPYRIGHT APPLIES TO THIS DOCUMENT AND DESIGN AND IS THE PROPERTY OF GEOFF FERRIS-SMITH - REPRODUCTION OF ANY KIND IS NOT PERMITTED WITHOUT OUR CONSENT.

CONTRACTORS TO VERIFY ALL DIMENSIONS AND SETOUTS ON SITE BEFORE COMMENCING WORK. SHOULD ANY DISCREPANCIES BE FOUND, PLEASE NOTIFY THE AUTHOR IMMEDIATELY SO THAT INSTRUCTION MAY BE ISSUED. FIGURED DIMENSIONS ARE TO BE USED. DO NOT SCALE FROM THIS DRAWING. TO BE READ IN CONJUNCTION WITH ENGINEER'S DOCUMENTS.



PROJECT TITLE
Sri Mandir

CLIENT
Client Name

ADDRESS
95 Old Pitt Town Rd, Pitt Town

DRAWING TITLE
Proposed Mandir - Elevations

SCALE
1 : 100 @ A2


PROJECT STATUS
Amended DA

DRAWING NUMBER
JA5720 - DA-020


ISSUE
D

DATE
**7/06/2022
3:47:32 PM**


REVISION SCHEDULE		
ISSUE #	DATE	DESCRIPTION
A	15 July 2021	DA Issue
B	01 August 2021	Final DA Issue
C	28 Oct 2021	Amended DA
D	07 June 2022	Amended DA June 22

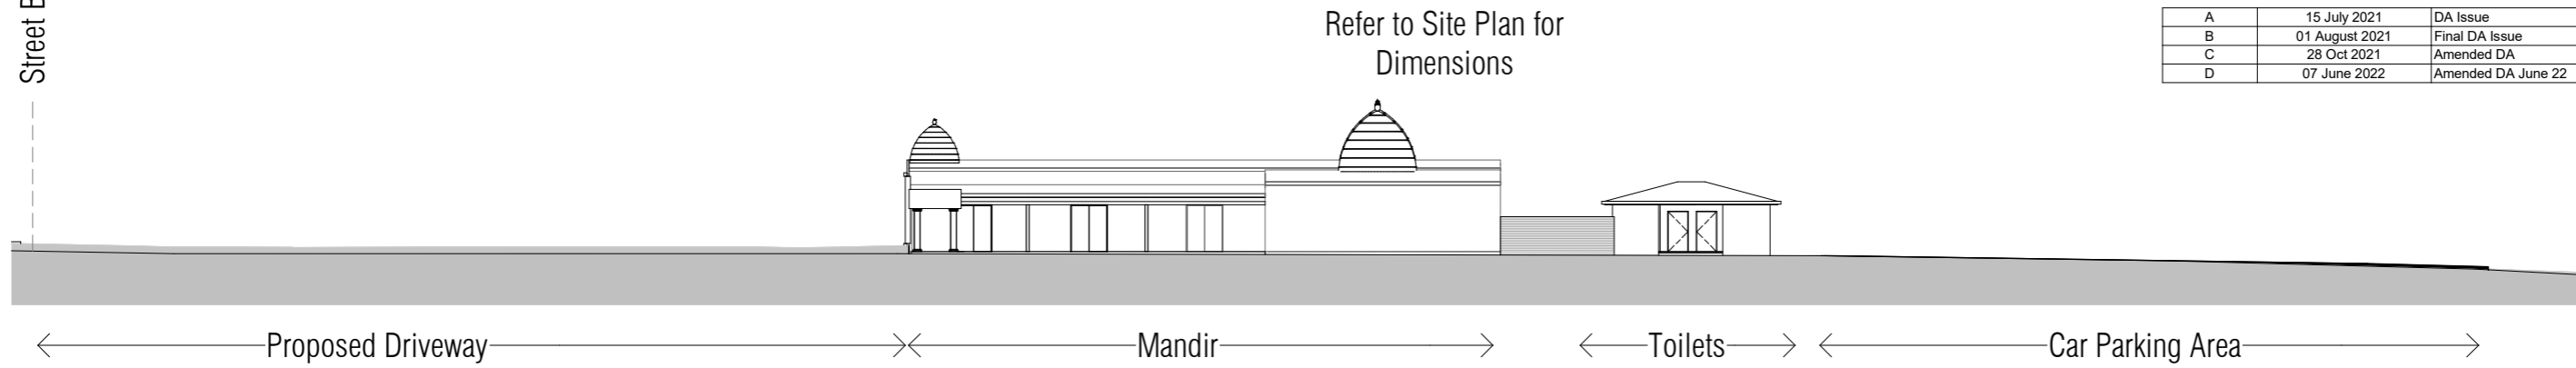

1 Site Section 1 - Through Driveway
1 : 250

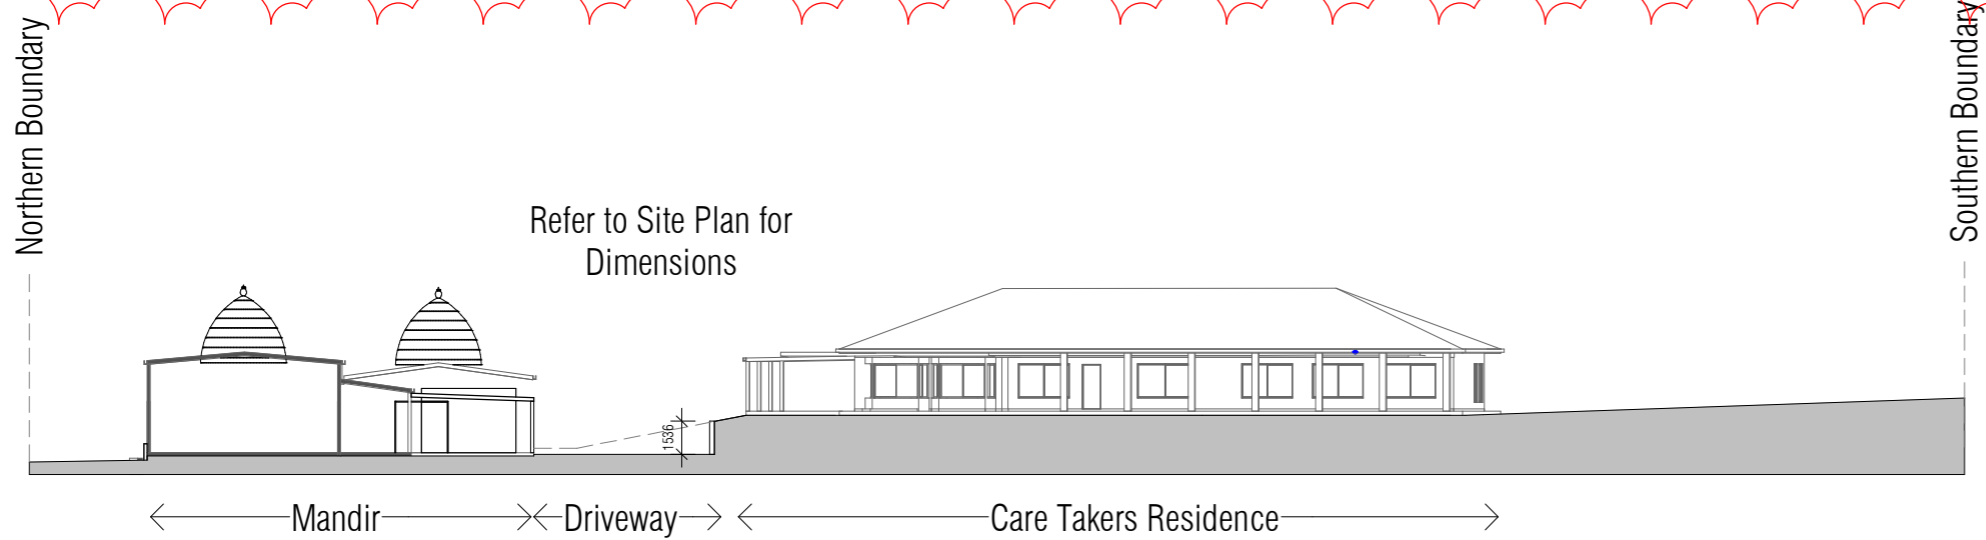

2 Site Section 2 - Mandir & Residence
1 : 250

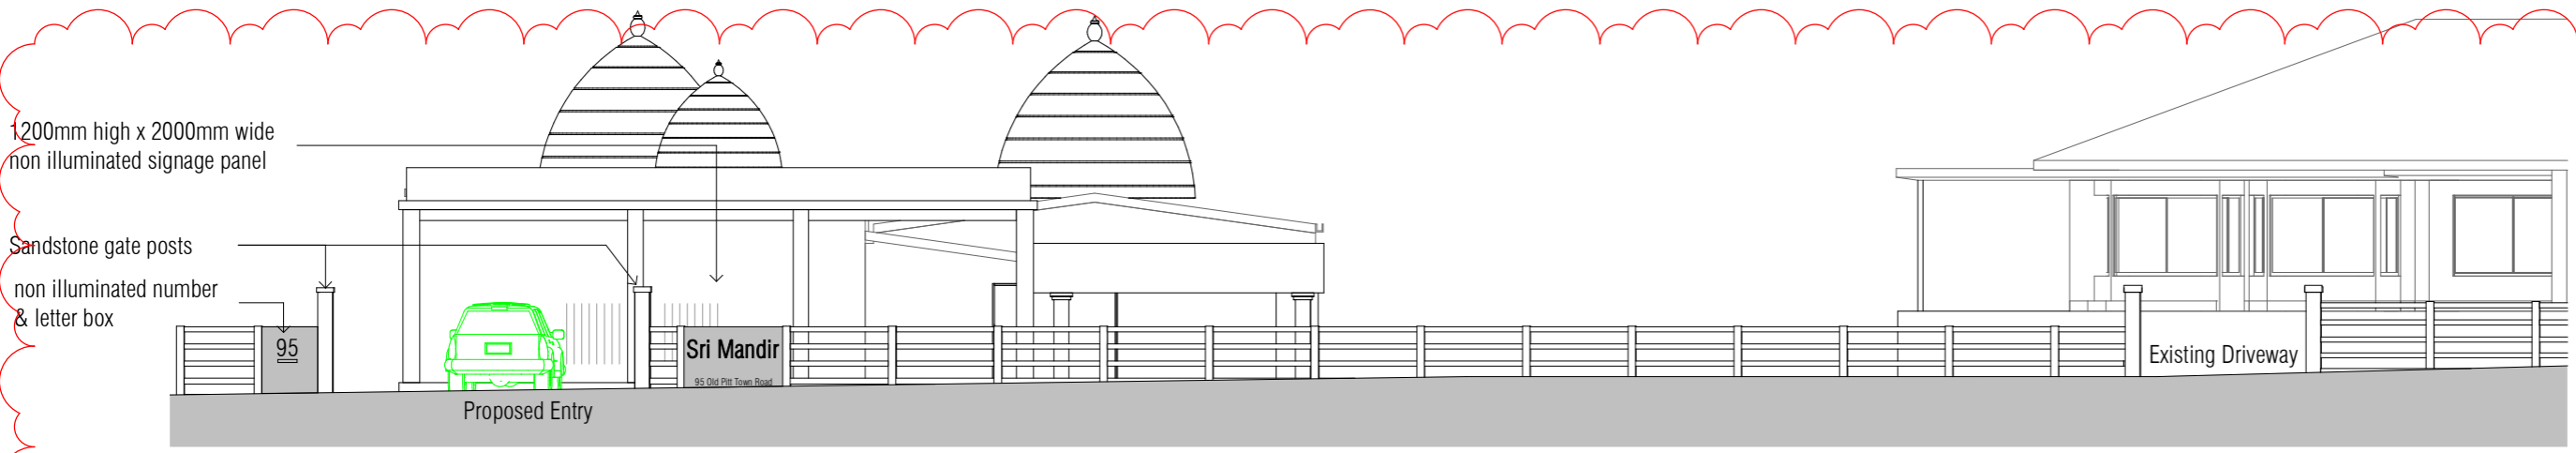

3 Entry Gate (West) Street
1 : 100

THE NOMINATED RESPONSIBLE ARCHITECT IS GEOFF FERRIS-SMITH REGISTRATION 8334.
ABN 48 714 361 834

COPYRIGHT APPLIES TO THIS DOCUMENT AND DESIGN AND IS THE PROPERTY OF GEOFF FERRIS-SMITH - REPRODUCTION OF ANY KIND IS NOT PERMITTED WITHOUT OUR CONSENT.

CONTRACTORS TO VERIFY ALL DIMENSIONS AND SETOUTS ON SITE BEFORE COMMENCING WORK. SHOULD ANY DISCREPANCIES BE FOUND, PLEASE NOTIFY THE AUTHOR IMMEDIATELY SO THAT INSTRUCTION MAY BE ISSUED. FIGURED DIMENSIONS ARE TO BE USED. DO NOT SCALE FROM THIS DRAWING. TO BE READ IN CONJUNCTION WITH ENGINEER'S DOCUMENTS.



PROJECT TITLE
Sri Mandir

CLIENT
Client Name

ADDRESS
95 Old Pitt Town Rd, Pitt Town As indicated @ A2

DRAWING TITLE
Site Sections & Gate Elevation


SCALE
Amended DA

DRAWING NUMBER
JA5720 - DA-021

ISSUE
D

DATE
7/06/2022 3:47:33 PM

REVISION SCHEDULE		
ISSUE #	DATE	DESCRIPTION
A	15 July 2021	DA Issue
B	01 August 2021	Final DA Issue
C	28 Oct 2021	Amended DA
D	07 June 2022	Amended DA June 22

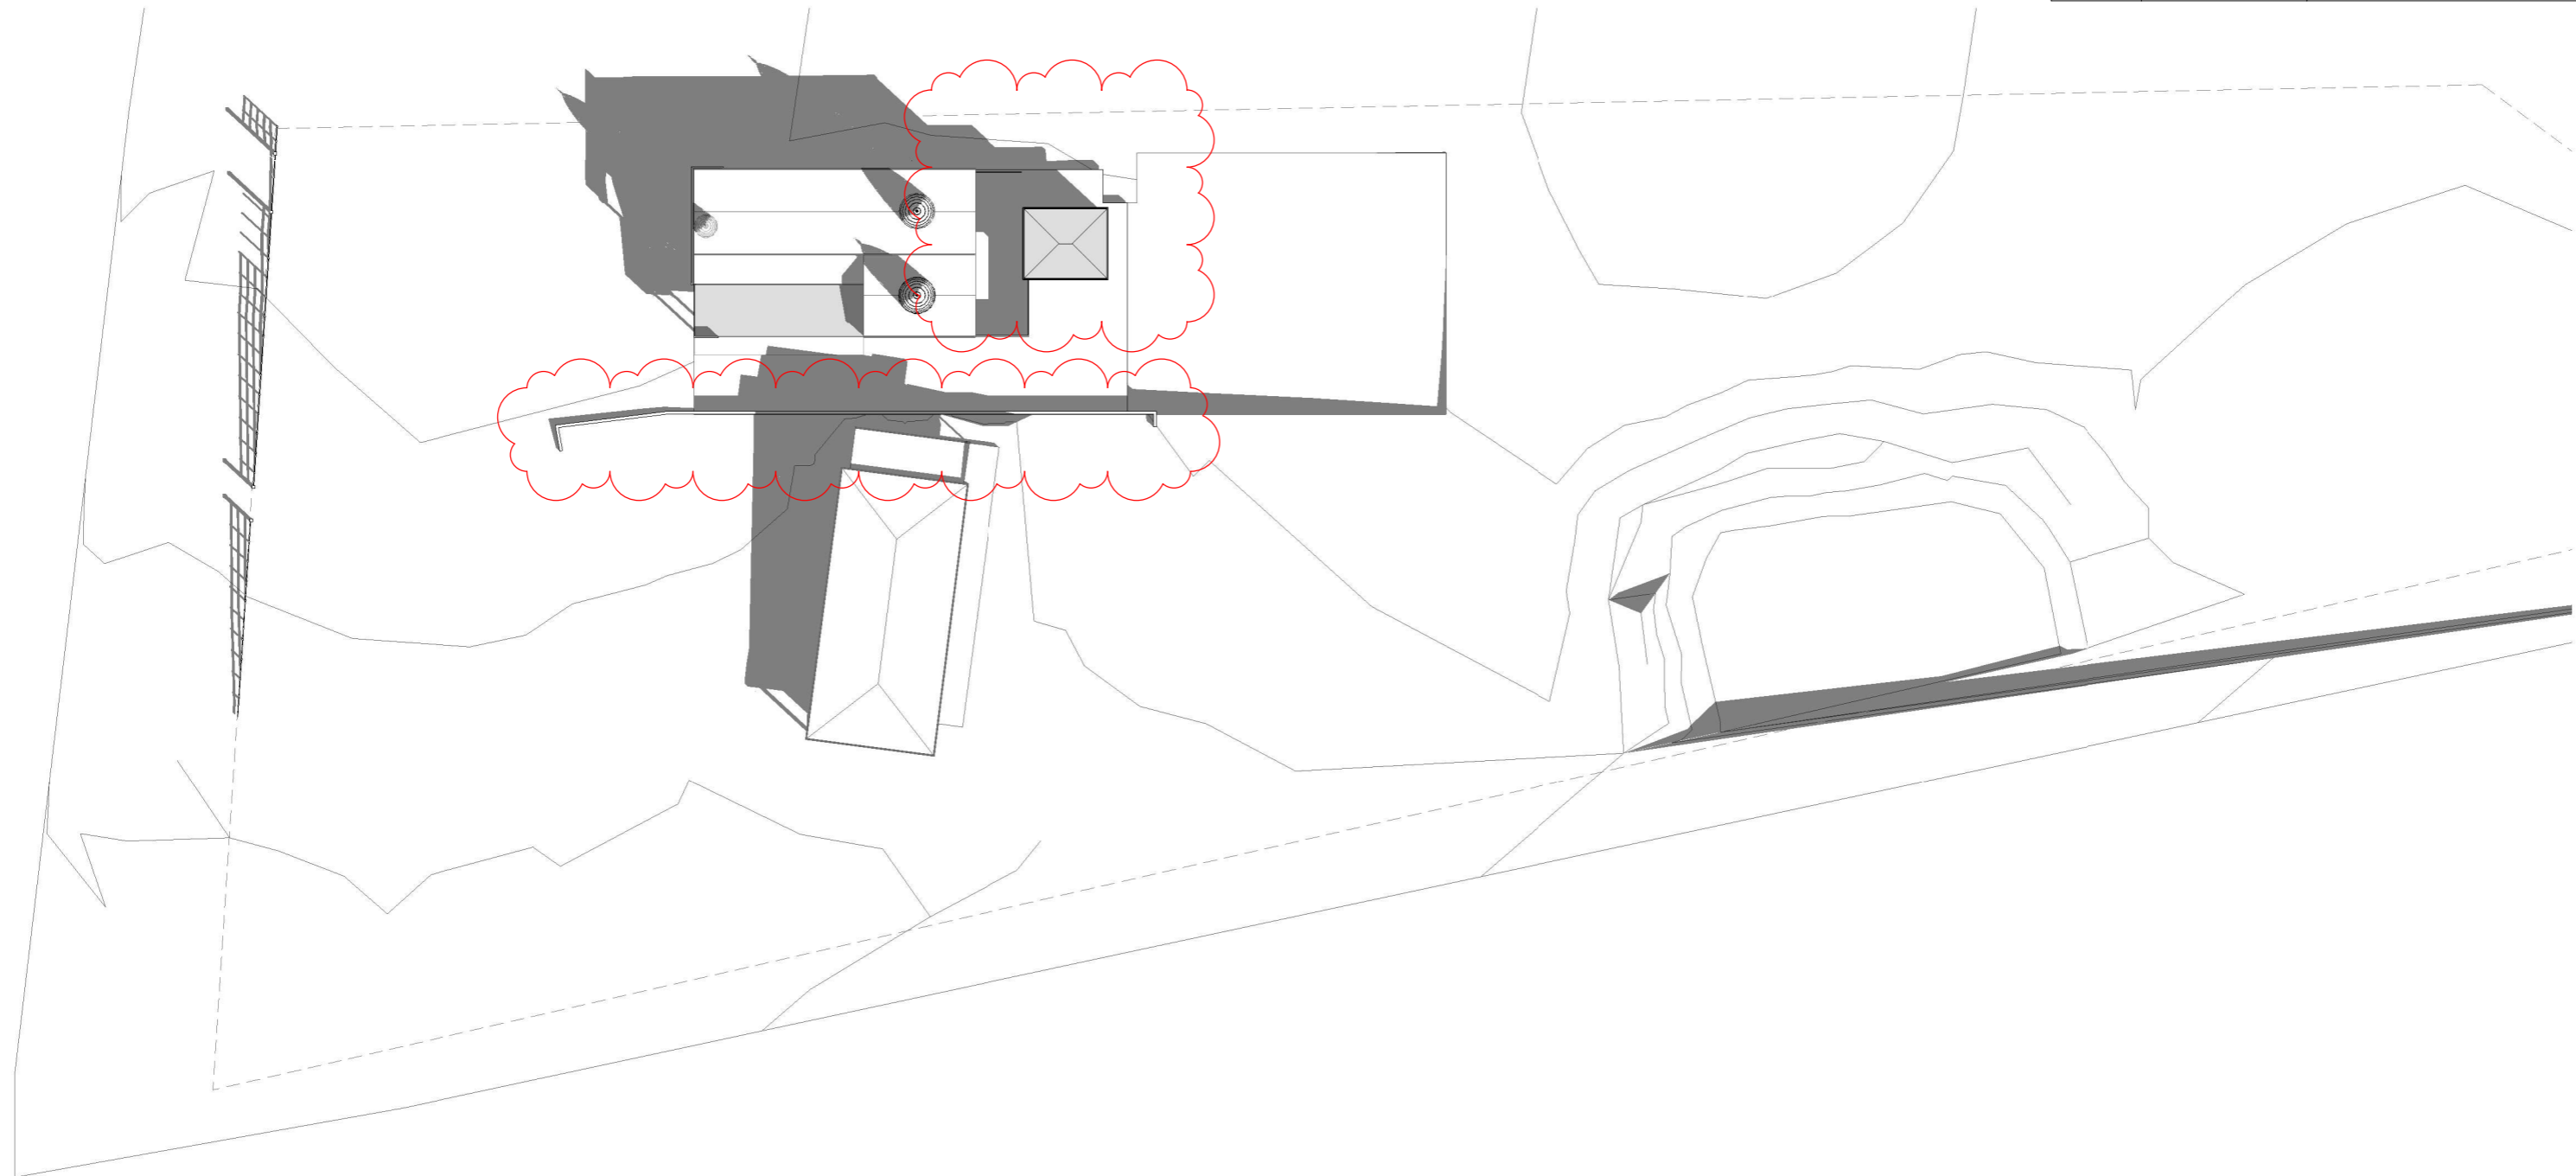

1 Proposed Shadows - Winter 9am
1 : 500



THE NOMINATED RESPONSIBLE ARCHITECT IS GEOFF FERRIS-SMITH REGISTRATION 8334.
ABN 48 714 361 834

COPYRIGHT APPLIES TO THIS DOCUMENT AND DESIGN AND IS THE PROPERTY OF
GEOFF FERRIS-SMITH - REPRODUCTION OF ANY KIND IS NOT PERMITTED WITHOUT OUR CONSENT.
CONTRACTORS TO VERIFY ALL DIMENSIONS AND SETOUTS ON SITE BEFORE COMMENCING WORK.
SHOULD ANY DISCREPANCIES BE FOUND, PLEASE NOTIFY THE AUTHOR IMMEDIATELY SO THAT
INSTRUCTION MAY BE ISSUED. FIGURED DIMENSIONS ARE TO BE USED. DO NOT SCALE FROM THIS
DRAWING. TO BE READ IN CONJUNCTION WITH ENGINEER'S DOCUMENTS.



40 Murphy Street, Blaxland NSW 2774
0420249720 | geoff@jakaan.com.au

PROJECT TITLE
Sri Mandir

CLIENT
Client Name

ADDRESS
95 Old Pitt Town Rd, Pitt Town

DRAWING TITLE
Proposed Shadows - Winter 9am

SCALE
1 : 500 @ A2


PROJECT STATUS
Amended DA

DRAWING NUMBER
JA5720 - DA-022

ISSUE
D

DATE
**7/06/2022
3:47:34 PM**

REVISION SCHEDULE		
ISSUE #	DATE	DESCRIPTION
A	15 July 2021	DA Issue
B	01 August 2021	Final DA Issue
C	28 Oct 2021	Amended DA
D	07 June 2022	Amended DA June 22

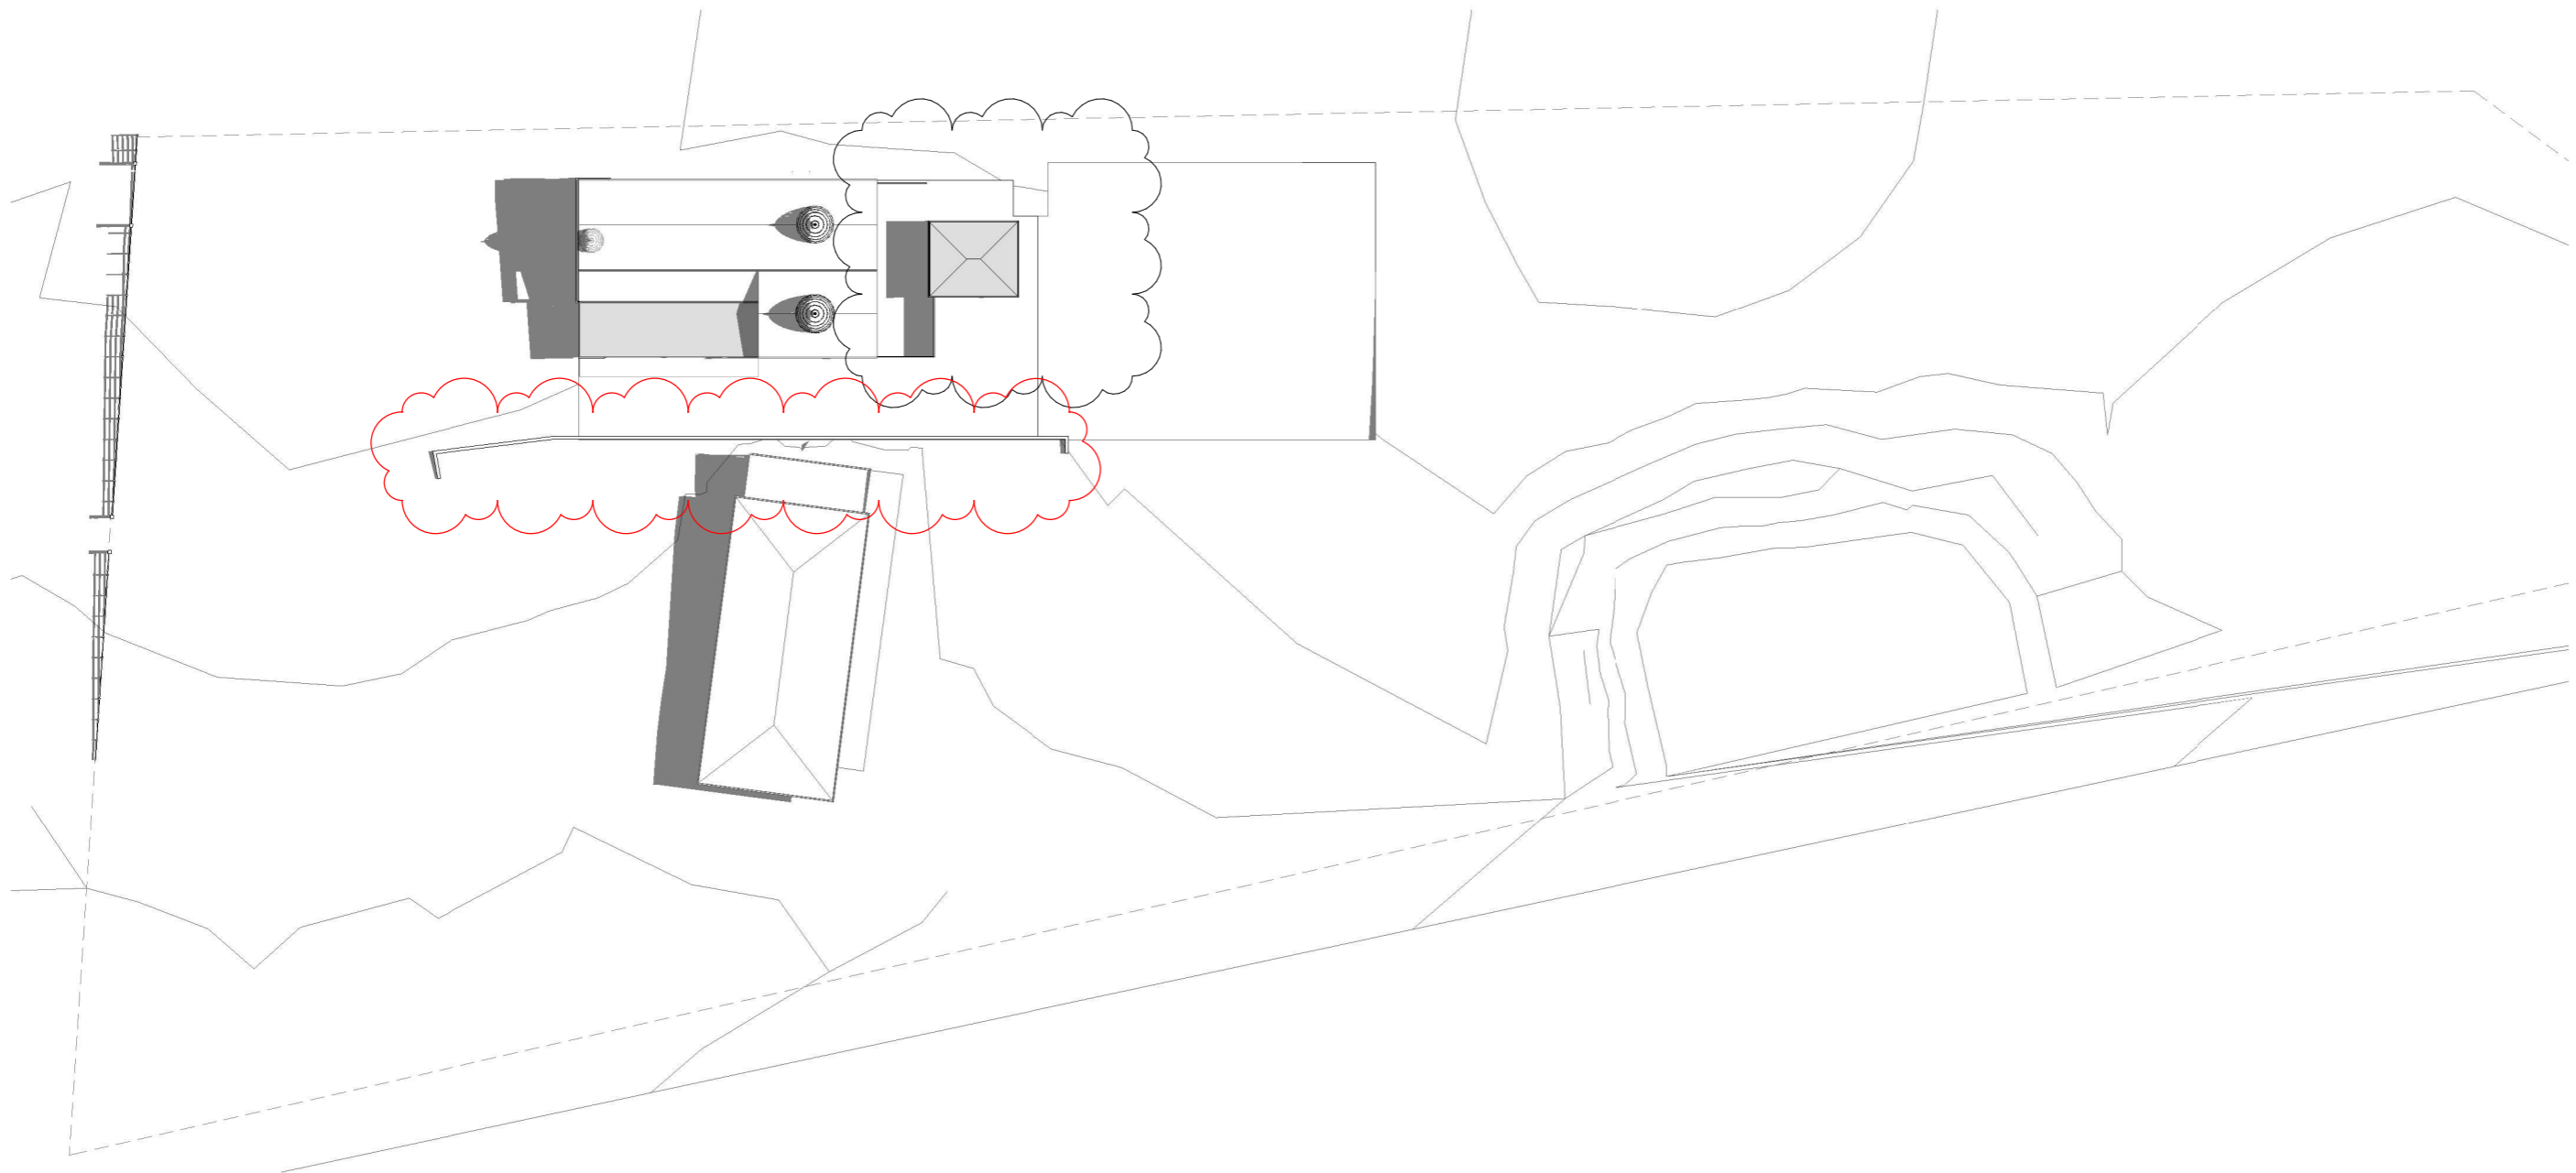

1 Proposed Shadows - Winter Noon
1 : 500

THE NOMINATED RESPONSIBLE ARCHITECT IS GEOFF FERRIS-SMITH REGISTRATION 8334.
ABN 48 714 361 834

COPYRIGHT APPLIES TO THIS DOCUMENT AND DESIGN AND IS THE PROPERTY OF
GEOFF FERRIS-SMITH - REPRODUCTION OF ANY KIND IS NOT PERMITTED WITHOUT OUR CONSENT.

CONTRACTORS TO VERIFY ALL DIMENSIONS AND SETOUTS ON SITE BEFORE COMMENCING WORK.
SHOULD ANY DISCREPANCIES BE FOUND, PLEASE NOTIFY THE AUTHOR IMMEDIATELY SO THAT
INSTRUCTION MAY BE ISSUED. FIGURED DIMENSIONS ARE TO BE USED. DO NOT SCALE FROM THIS
DRAWING. TO BE READ IN CONJUNCTION WITH ENGINEER'S DOCUMENTS.



PROJECT TITLE
Sri Mandir

CLIENT
Client Name

ADDRESS
95 Old Pitt Town Rd, Pitt Town

SCALE
1 : 500 @ A2

DRAWING TITLE
Proposed Shadows - Winter Noon

PROJECT STATUS
Amended DA


DRAWING NUMBER
JA5720 - DA-023

ISSUE
D


DATE
**7/06/2022
3:47:35 PM**



REVISION SCHEDULE		
ISSUE #	DATE	DESCRIPTION
A	15 July 2021	DA Issue
B	01 August 2021	Final DA Issue
C	28 Oct 2021	Amended DA
D	07 June 2022	Amended DA June 22

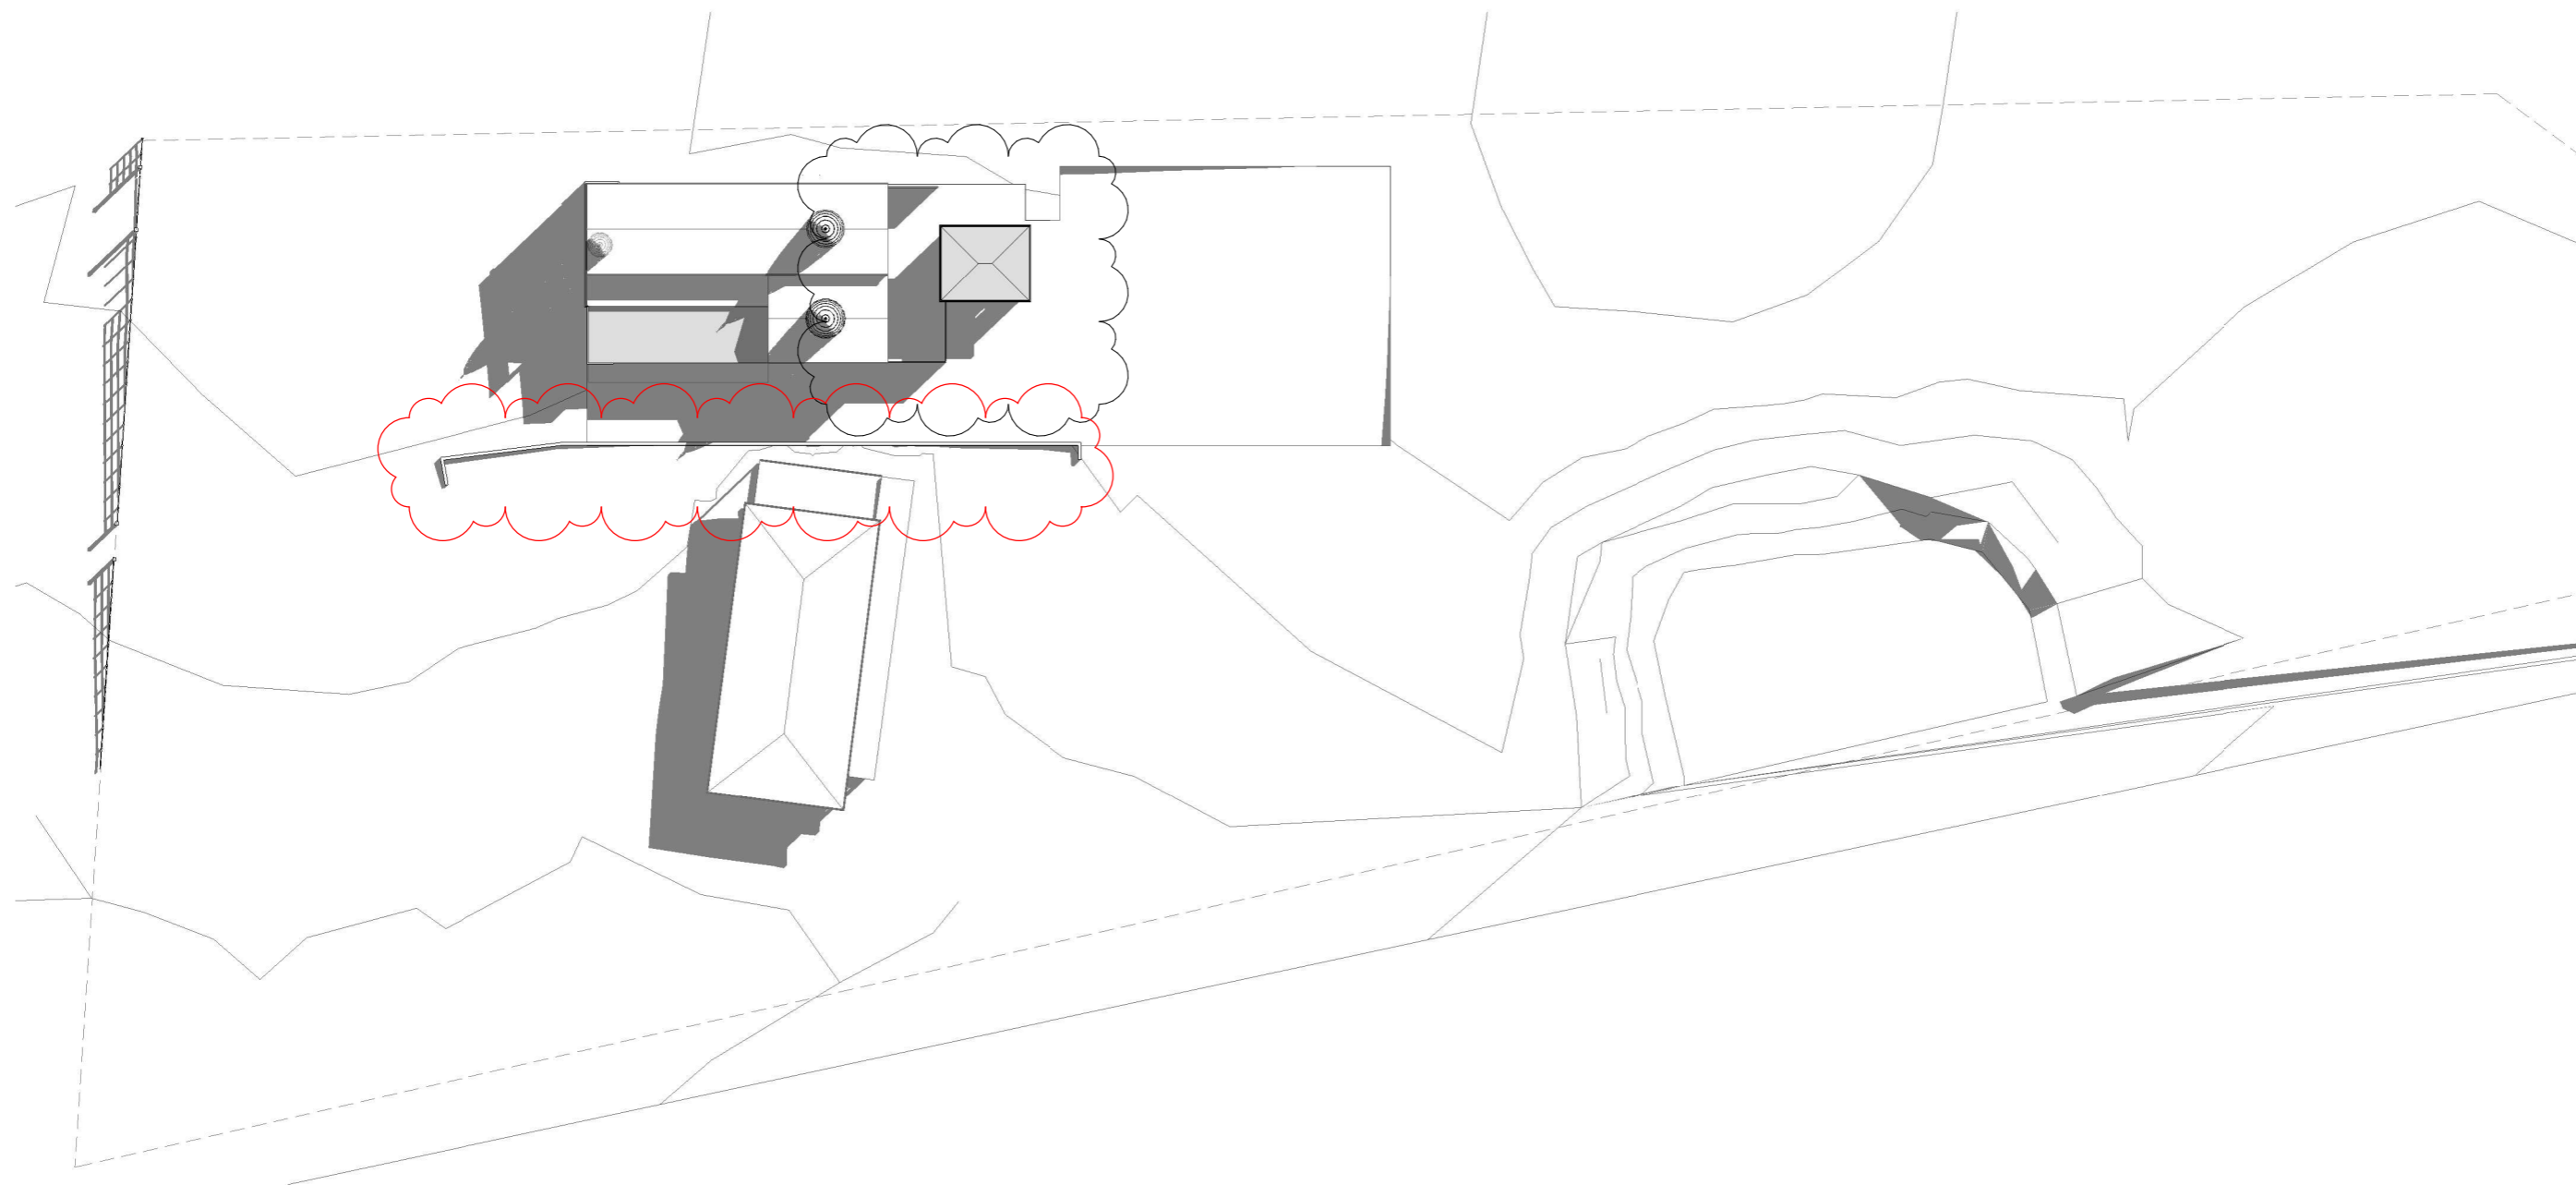

1 Proposed Shadows - Winter 3pm
1 : 500

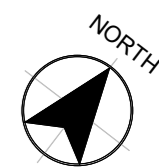

THE NOMINATED RESPONSIBLE ARCHITECT IS GEOFF FERRIS-SMITH REGISTRATION 8334.
ABN 48 714 361 834

COPYRIGHT APPLIES TO THIS DOCUMENT AND DESIGN AND IS THE PROPERTY OF
GEOFF FERRIS-SMITH - REPRODUCTION OF ANY KIND IS NOT PERMITTED WITHOUT OUR CONSENT.
CONTRACTORS TO VERIFY ALL DIMENSIONS AND SETOUTS ON SITE BEFORE COMMENCING WORK.
SHOULD ANY DISCREPANCIES BE FOUND, PLEASE NOTIFY THE AUTHOR IMMEDIATELY SO THAT
INSTRUCTION MAY BE ISSUED. FIGURED DIMENSIONS ARE TO BE USED. DO NOT SCALE FROM THIS
DRAWING. TO BE READ IN CONJUNCTION WITH ENGINEER'S DOCUMENTS.



40 Murphy Street, Blaxland NSW 2774
0420249720 | geoff@jakaan.com.au

PROJECT TITLE
Sri Mandir

CLIENT
Client Name

ADDRESS
95 Old Pitt Town Rd, Pitt Town

DRAWING TITLE
Proposed Shadows - Winter 3pm

SCALE
1 : 500 @ A2


PROJECT STATUS
Amended DA

DRAWING NUMBER
JA5720 - DA-024

ISSUE
D

DATE
**7/06/2022
3:47:35 PM**

REVISION SCHEDULE		
ISSUE #	DATE	DESCRIPTION
A	15 July 2021	DA Issue
B	01 August 2021	Final DA Issue
C	28 Oct 2021	Amended DA
D	07 June 2022	Amended DA June 22

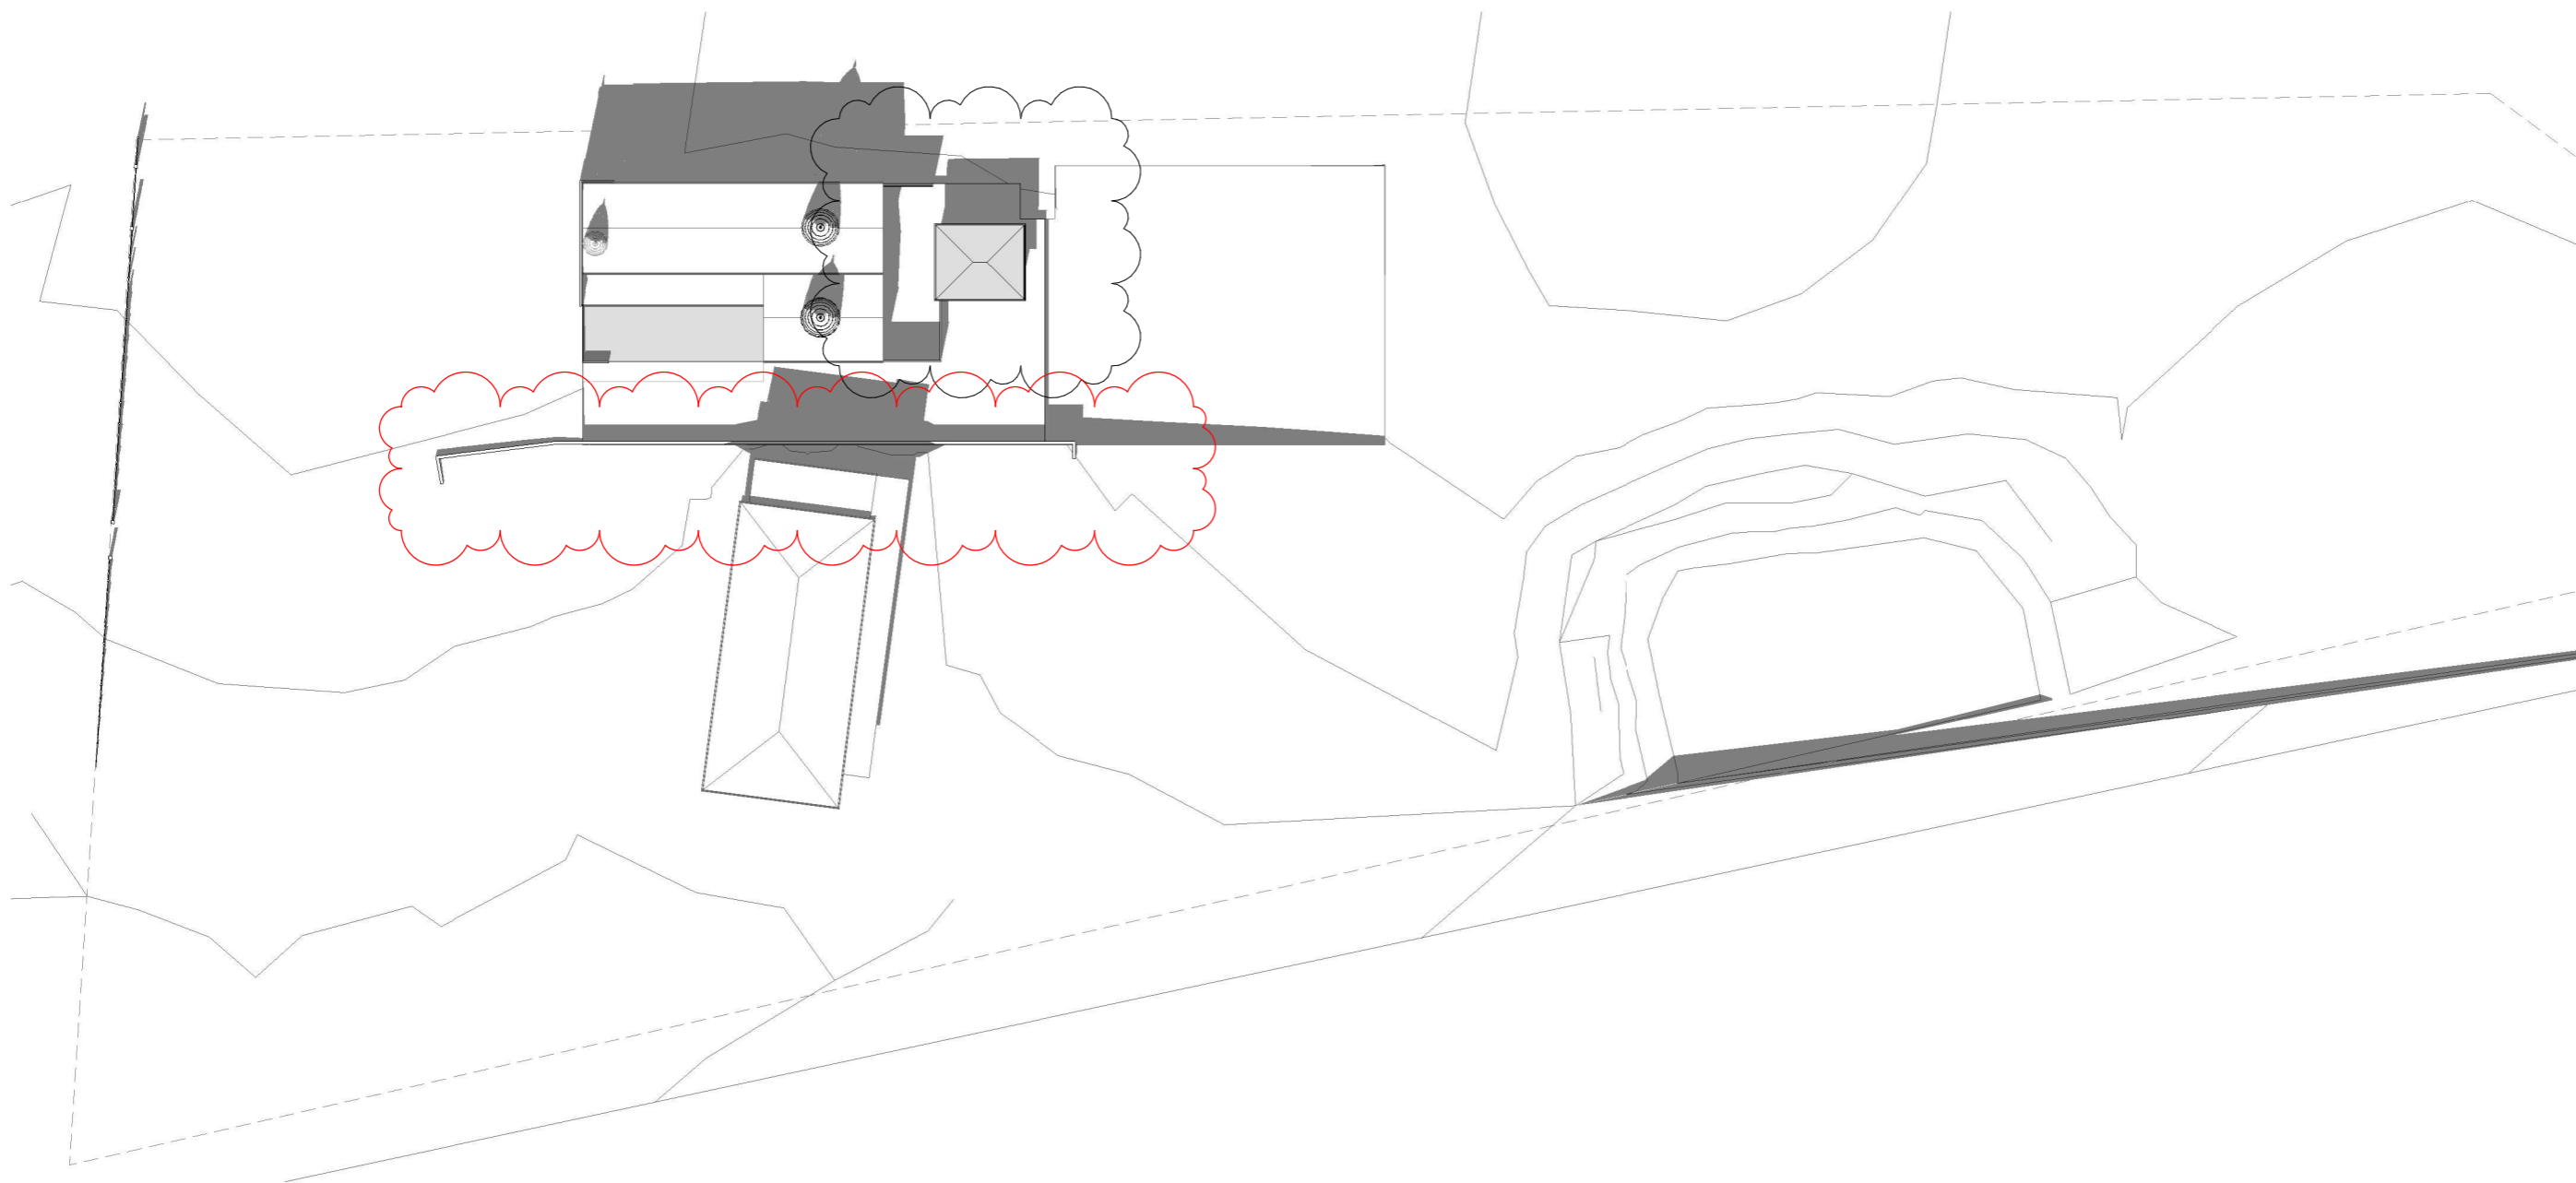

1 Proposed Shadows - Summer 9am
1 : 500

THE NOMINATED RESPONSIBLE ARCHITECT IS GEOFF FERRIS-SMITH REGISTRATION 8334.
ABN 48 714 361 834

COPYRIGHT APPLIES TO THIS DOCUMENT AND DESIGN AND IS THE PROPERTY OF
GEOFF FERRIS-SMITH - REPRODUCTION OF ANY KIND IS NOT PERMITTED WITHOUT OUR CONSENT.
CONTRACTORS TO VERIFY ALL DIMENSIONS AND SETOUTS ON SITE BEFORE COMMENCING WORK.
SHOULD ANY DISCREPANCIES BE FOUND, PLEASE NOTIFY THE AUTHOR IMMEDIATELY SO THAT
INSTRUCTION MAY BE ISSUED. FIGURED DIMENSIONS ARE TO BE USED. DO NOT SCALE FROM THIS
DRAWING. TO BE READ IN CONJUNCTION WITH ENGINEER'S DOCUMENTS.



40 Murphy Street, Blaxland NSW 2774
0420249720 | geoff@jakaan.com.au

PROJECT TITLE
Sri Mandir

CLIENT
Client Name

ADDRESS
95 Old Pitt Town Rd, Pitt Town

DRAWING TITLE
Proposed Shadows - Summer 9am


SCALE
1 : 500 @ A2

PROJECT STATUS
Amended DA


DRAWING NUMBER
JA5720 - DA-025

ISSUE
D

DATE
**7/06/2022
3:47:36 PM**

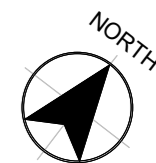

REVISION SCHEDULE		
ISSUE #	DATE	DESCRIPTION
A	15 July 2021	DA Issue
B	01 August 2021	Final DA Issue
C	28 Oct 2021	Amended DA
D	07 June 2022	Amended DA June 22

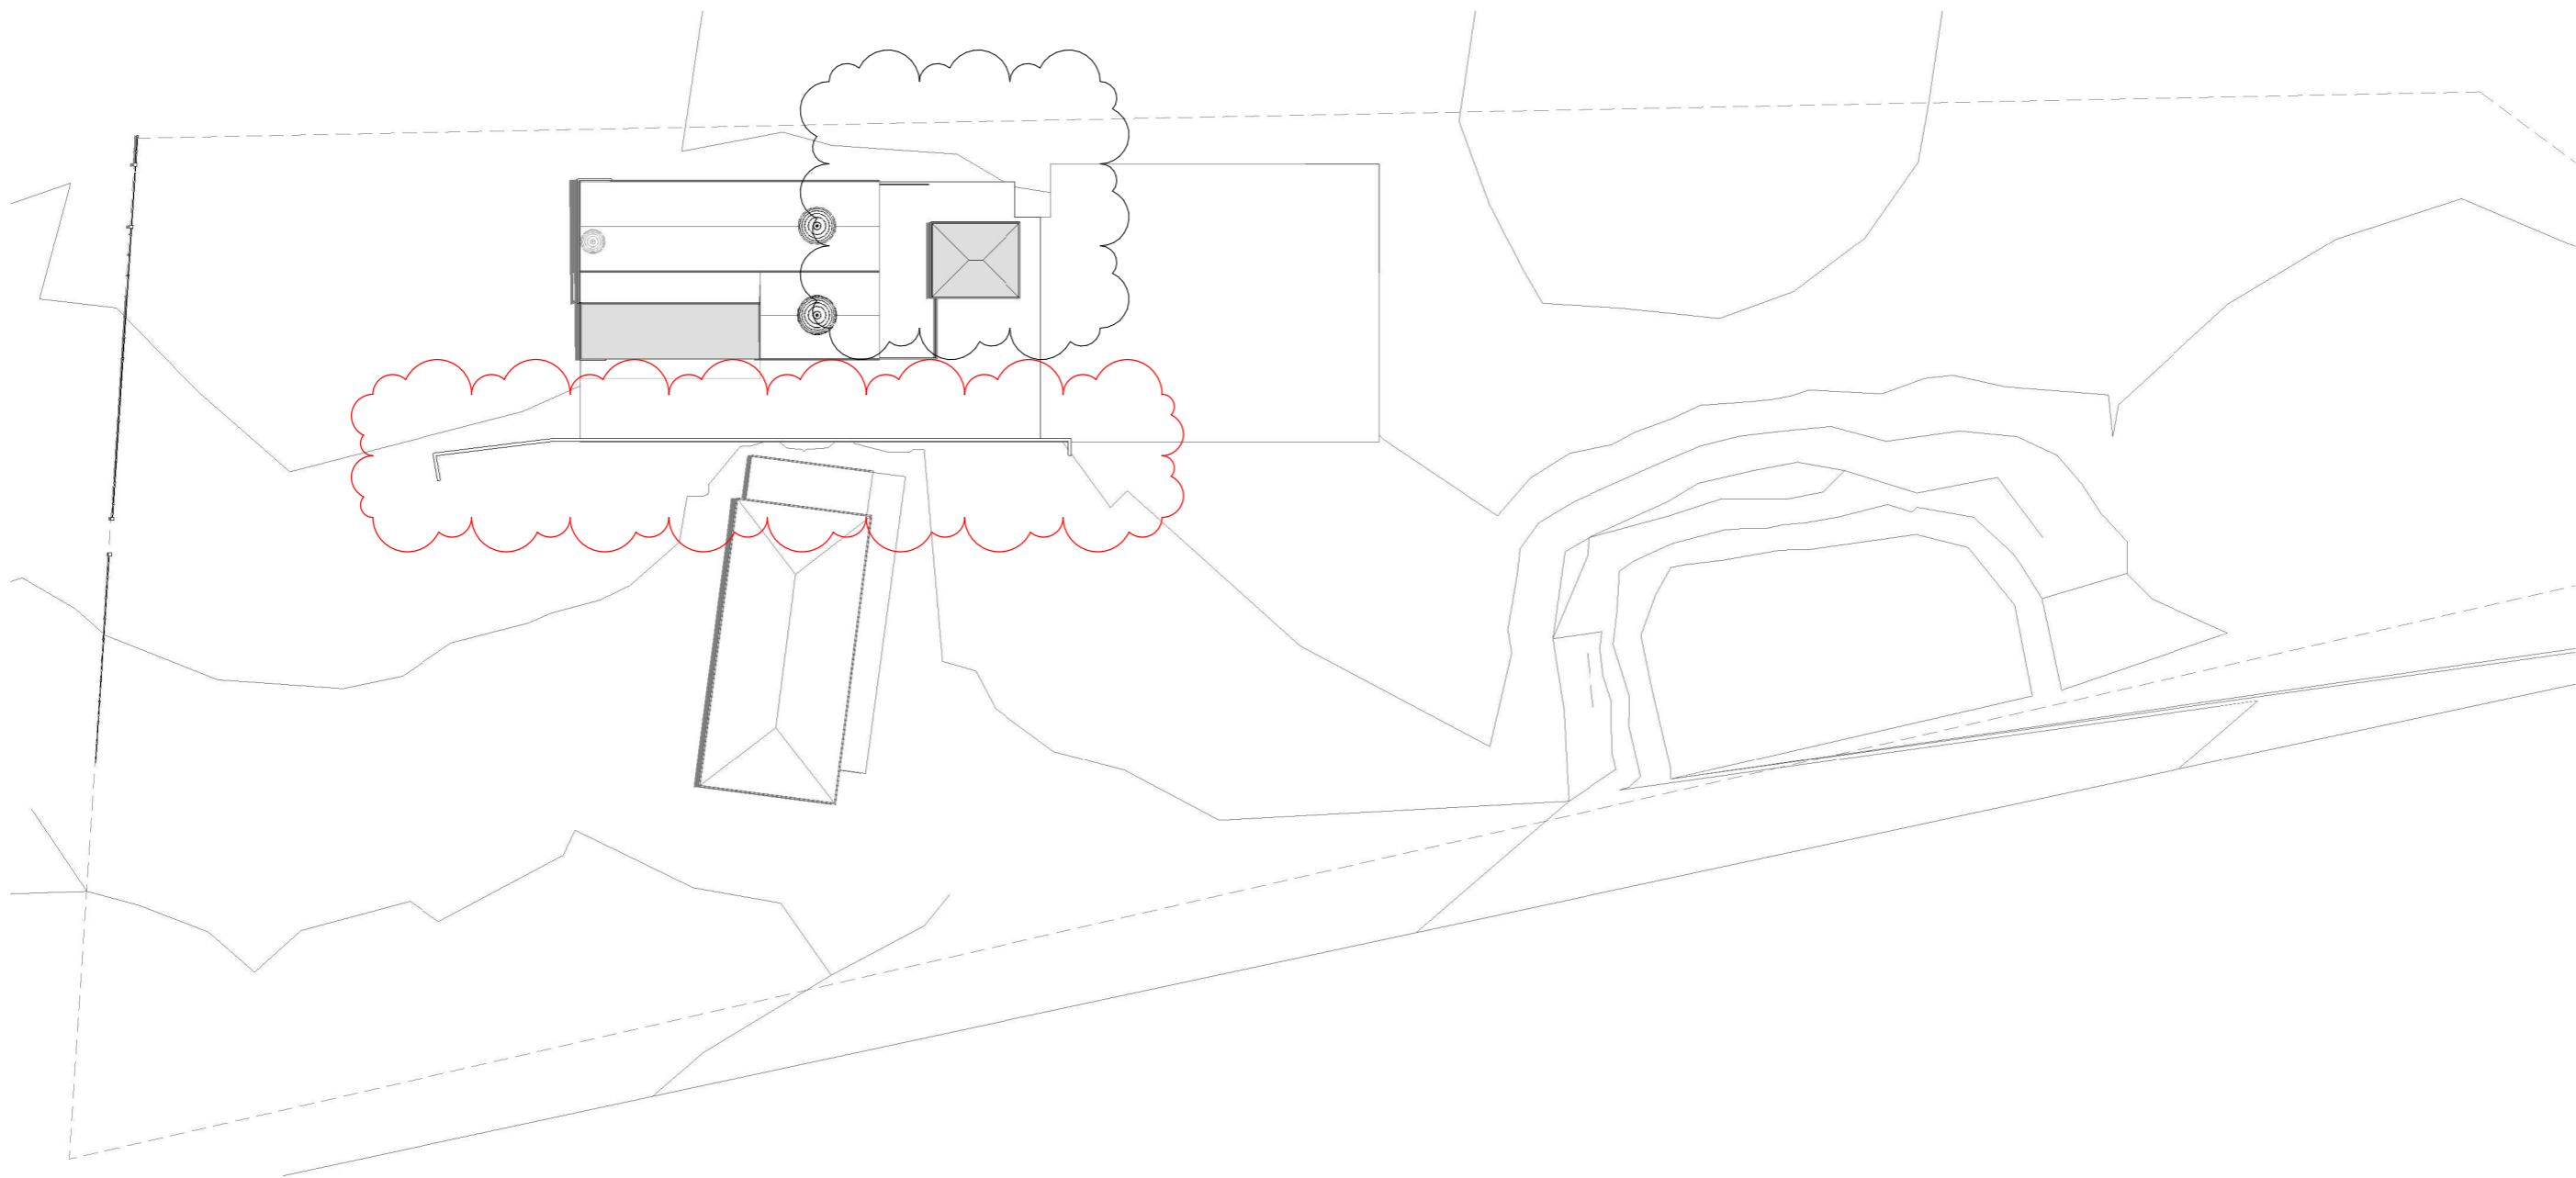

1 Proposed Shadows - Summer Noon
1 : 500



THE NOMINATED RESPONSIBLE ARCHITECT IS GEOFF FERRIS-SMITH REGISTRATION 8334.
ABN 48 714 361 834

COPYRIGHT APPLIES TO THIS DOCUMENT AND DESIGN AND IS THE PROPERTY OF
GEOFF FERRIS-SMITH - REPRODUCTION OF ANY KIND IS NOT PERMITTED WITHOUT OUR CONSENT.
CONTRACTORS TO VERIFY ALL DIMENSIONS AND SETOUTS ON SITE BEFORE COMMENCING WORK.
SHOULD ANY DISCREPANCIES BE FOUND, PLEASE NOTIFY THE AUTHOR IMMEDIATELY SO THAT
INSTRUCTION MAY BE ISSUED. FIGURED DIMENSIONS ARE TO BE USED. DO NOT SCALE FROM THIS
DRAWING. TO BE READ IN CONJUNCTION WITH ENGINEER'S DOCUMENTS.



40 Murphy Street, Blaxland NSW 2774
0420249720 | geoff@jakaan.com.au

PROJECT TITLE
Sri Mandir

CLIENT
Client Name

ADDRESS
95 Old Pitt Town Rd, Pitt Town

DRAWING TITLE
Proposed Shadows - Summer Noon

SCALE
1 : 500 @ A2


PROJECT STATUS
Amended DA

DRAWING NUMBER
JA5720 - DA-026

ISSUE
D

DATE
**7/06/2022
3:47:37 PM**

REVISION SCHEDULE		
ISSUE #	DATE	DESCRIPTION
A	15 July 2021	DA Issue
B	01 August 2021	Final DA Issue
C	28 Oct 2021	Amended DA
D	07 June 2022	Amended DA June 22

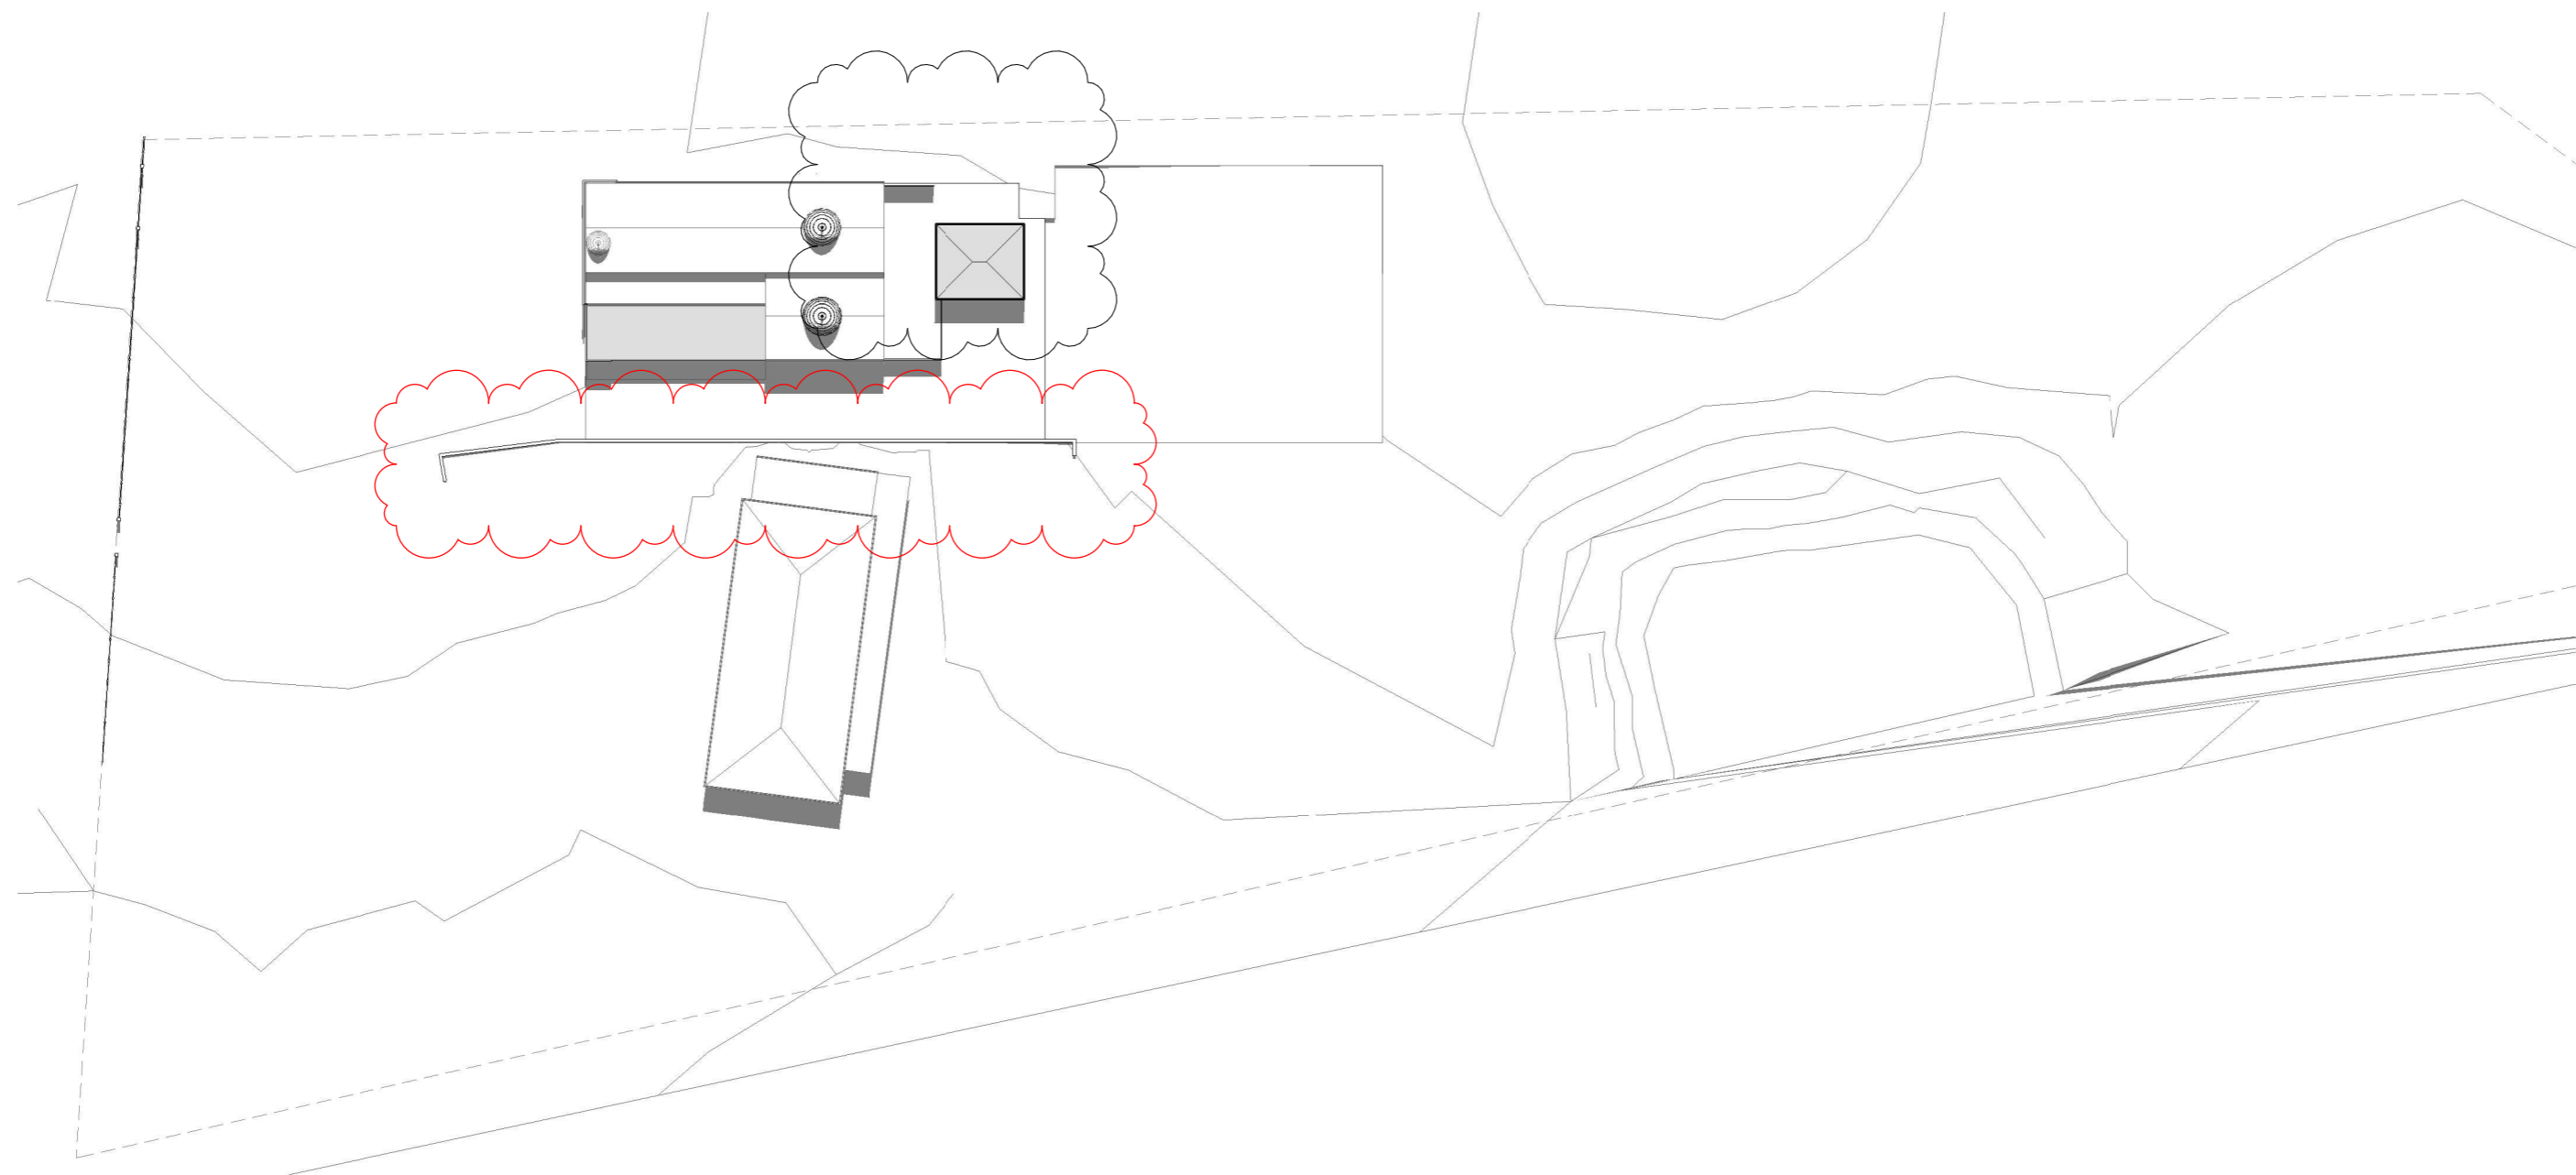

1 Proposed Shadows - Summer 3pm
1 : 500



THE NOMINATED RESPONSIBLE ARCHITECT IS GEOFF FERRIS-SMITH REGISTRATION 8334.
ABN 48 714 361 834

COPYRIGHT APPLIES TO THIS DOCUMENT AND DESIGN AND IS THE PROPERTY OF
GEOFF FERRIS-SMITH - REPRODUCTION OF ANY KIND IS NOT PERMITTED WITHOUT OUR CONSENT.

CONTRACTORS TO VERIFY ALL DIMENSIONS AND SETOUTS ON SITE BEFORE COMMENCING WORK.
SHOULD ANY DISCREPANCIES BE FOUND, PLEASE NOTIFY THE AUTHOR IMMEDIATELY SO THAT
INSTRUCTION MAY BE ISSUED. FIGURED DIMENSIONS ARE TO BE USED. DO NOT SCALE FROM THIS
DRAWING. TO BE READ IN CONJUNCTION WITH ENGINEER'S DOCUMENTS.

jakaan
ARCHITECTS

40 Murphy Street, Blaxland NSW 2774
0420249720 | geoff@jakaan.com.au

PROJECT TITLE
Sri Mandir

CLIENT
Client Name

ADDRESS
95 Old Pitt Town Rd, Pitt Town

DRAWING TITLE
Proposed Shadows - Summer 3pm

SCALE
1 : 500 @ A2


PROJECT STATUS
Amended DA

DRAWING NUMBER
JA5720 - DA-027

ISSUE
D

DATE
**7/06/2022
3:47:38 PM**

REVISION SCHEDULE		
ISSUE #	DATE	DESCRIPTION
A	15 July 2021	DA Issue
B	01 August 2021	Final DA Issue
C	28 Oct 2021	Amended DA
D	07 June 2022	Amended DA June 22

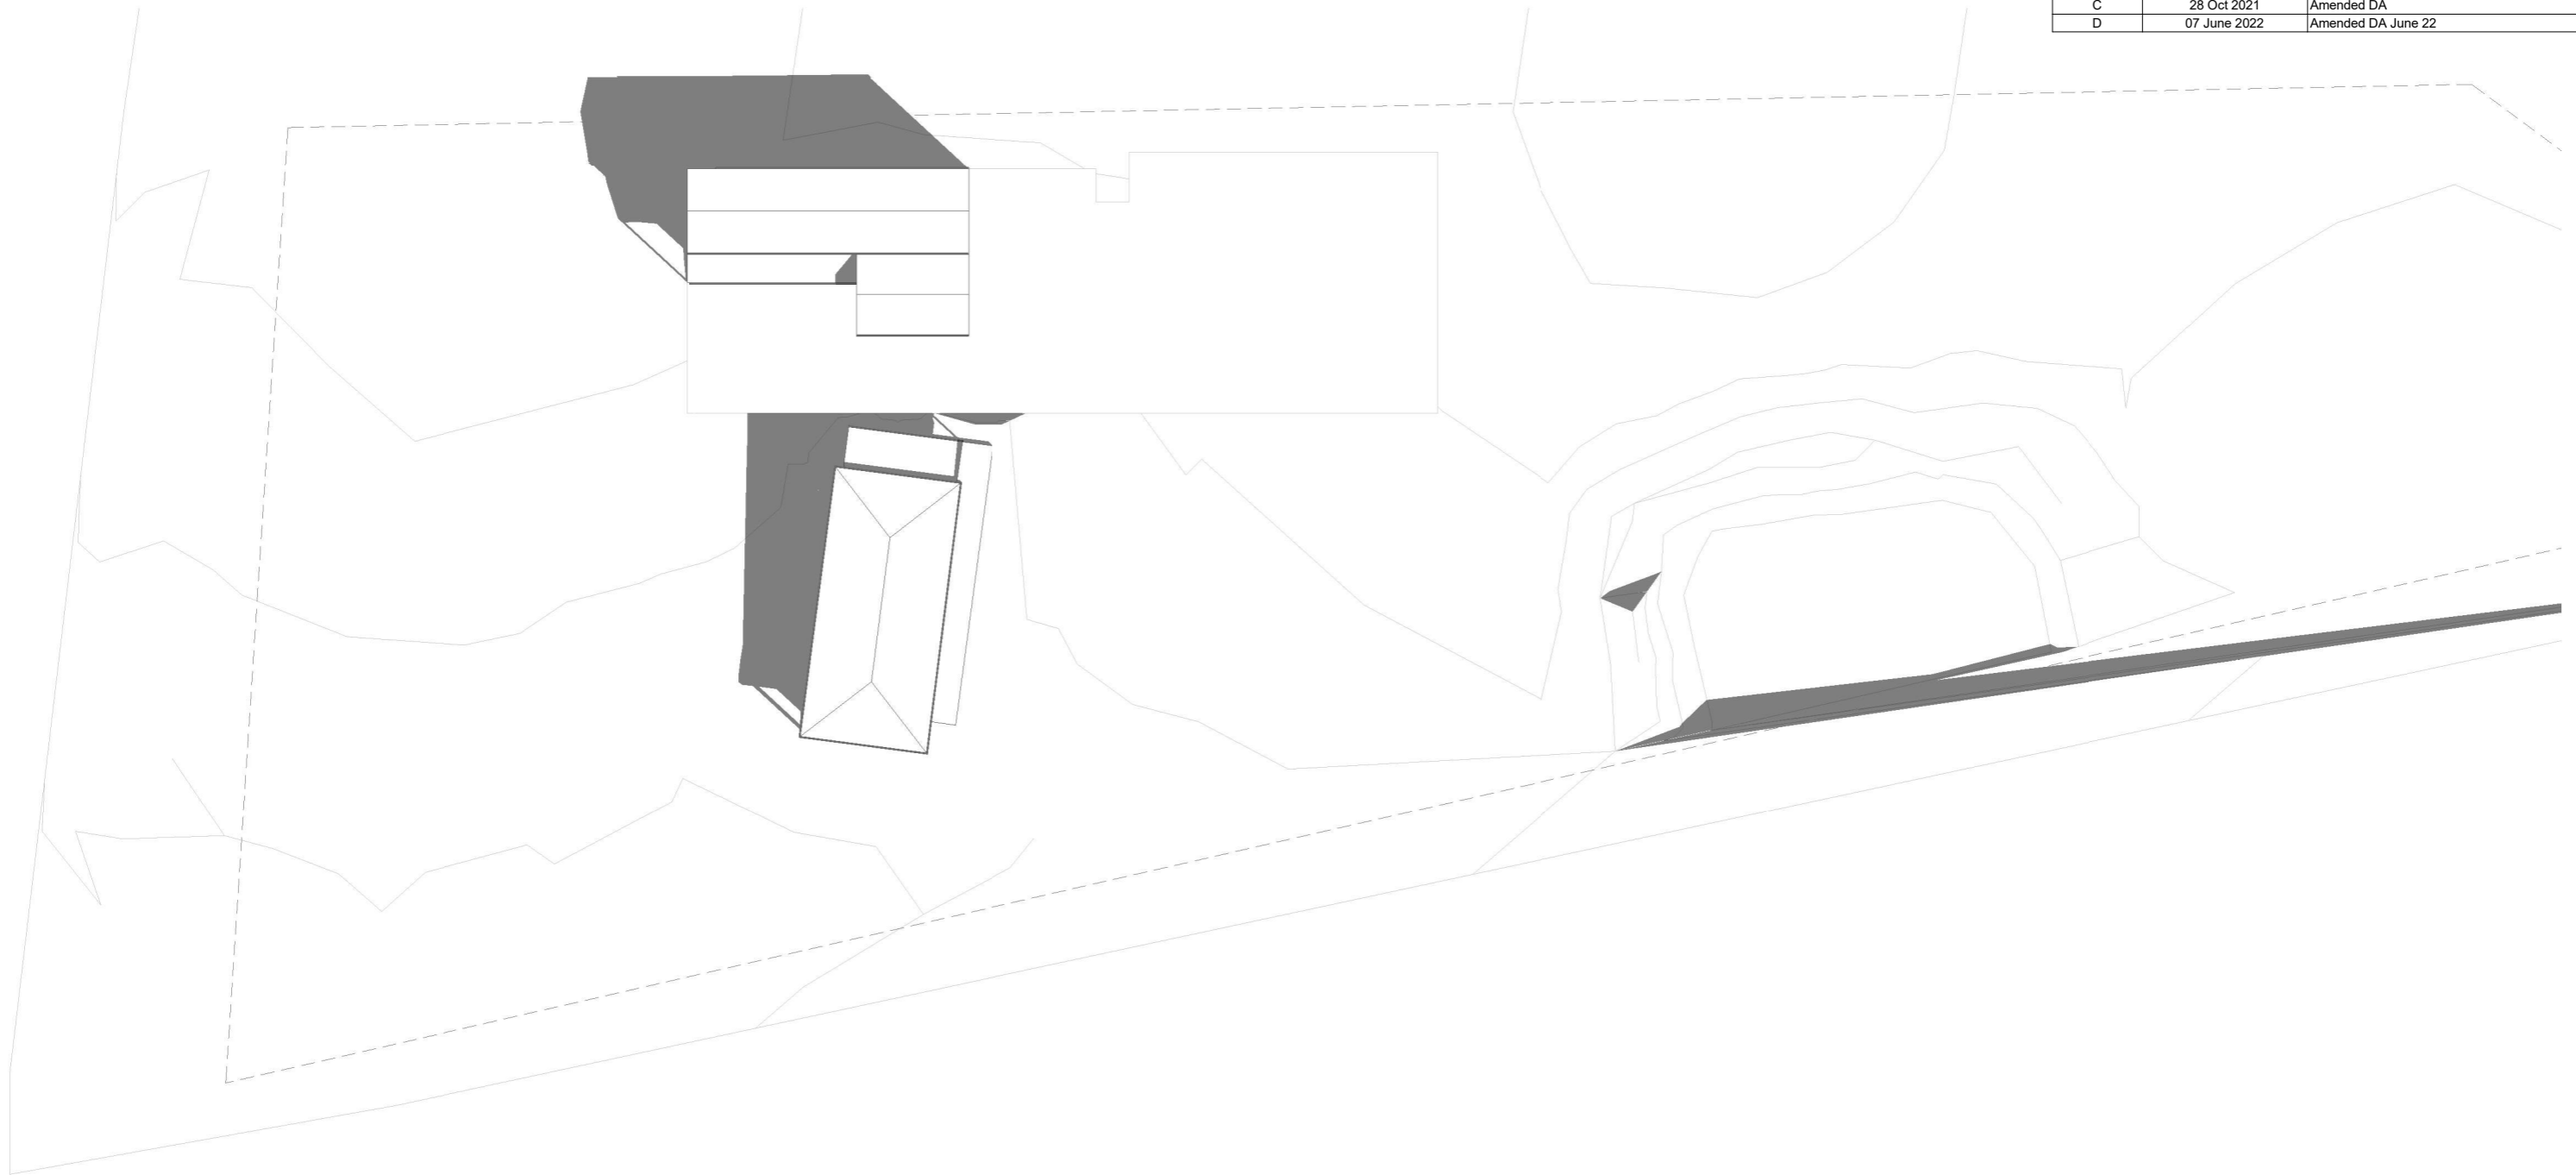

1 Existing Shadows - Winter 9am
1 : 500

THE NOMINATED RESPONSIBLE ARCHITECT IS GEOFF FERRIS-SMITH REGISTRATION 8334.
ABN 48 714 361 834

COPYRIGHT APPLIES TO THIS DOCUMENT AND DESIGN AND IS THE PROPERTY OF
GEOFF FERRIS-SMITH - REPRODUCTION OF ANY KIND IS NOT PERMITTED WITHOUT OUR CONSENT.

CONTRACTORS TO VERIFY ALL DIMENSIONS AND SETOUTS ON SITE BEFORE COMMENCING WORK.
SHOULD ANY DISCREPANCIES BE FOUND, PLEASE NOTIFY THE AUTHOR IMMEDIATELY SO THAT
INSTRUCTION MAY BE ISSUED. FIGURED DIMENSIONS ARE TO BE USED. DO NOT SCALE FROM THIS
DRAWING. TO BE READ IN CONJUNCTION WITH ENGINEER'S DOCUMENTS.



40 Murphy Street, Blaxland NSW 2774
0420249720 | geoff@jakaan.com.au

PROJECT TITLE
Sri Mandir

CLIENT
Client Name

ADDRESS
95 Old Pitt Town Rd, Pitt Town

DRAWING TITLE
Existing Shadows - Winter 9am

SCALE
1 : 500 @ A2

PROJECT STATUS
Amended DA


DRAWING NUMBER
JA5720 - DA-028

ISSUE
D

DATE
7/06/2022
3:47:38 PM



REVISION SCHEDULE		
ISSUE #	DATE	DESCRIPTION
A	15 July 2021	DA Issue
B	01 August 2021	Final DA Issue
C	28 Oct 2021	Amended DA
D	07 June 2022	Amended DA June 22

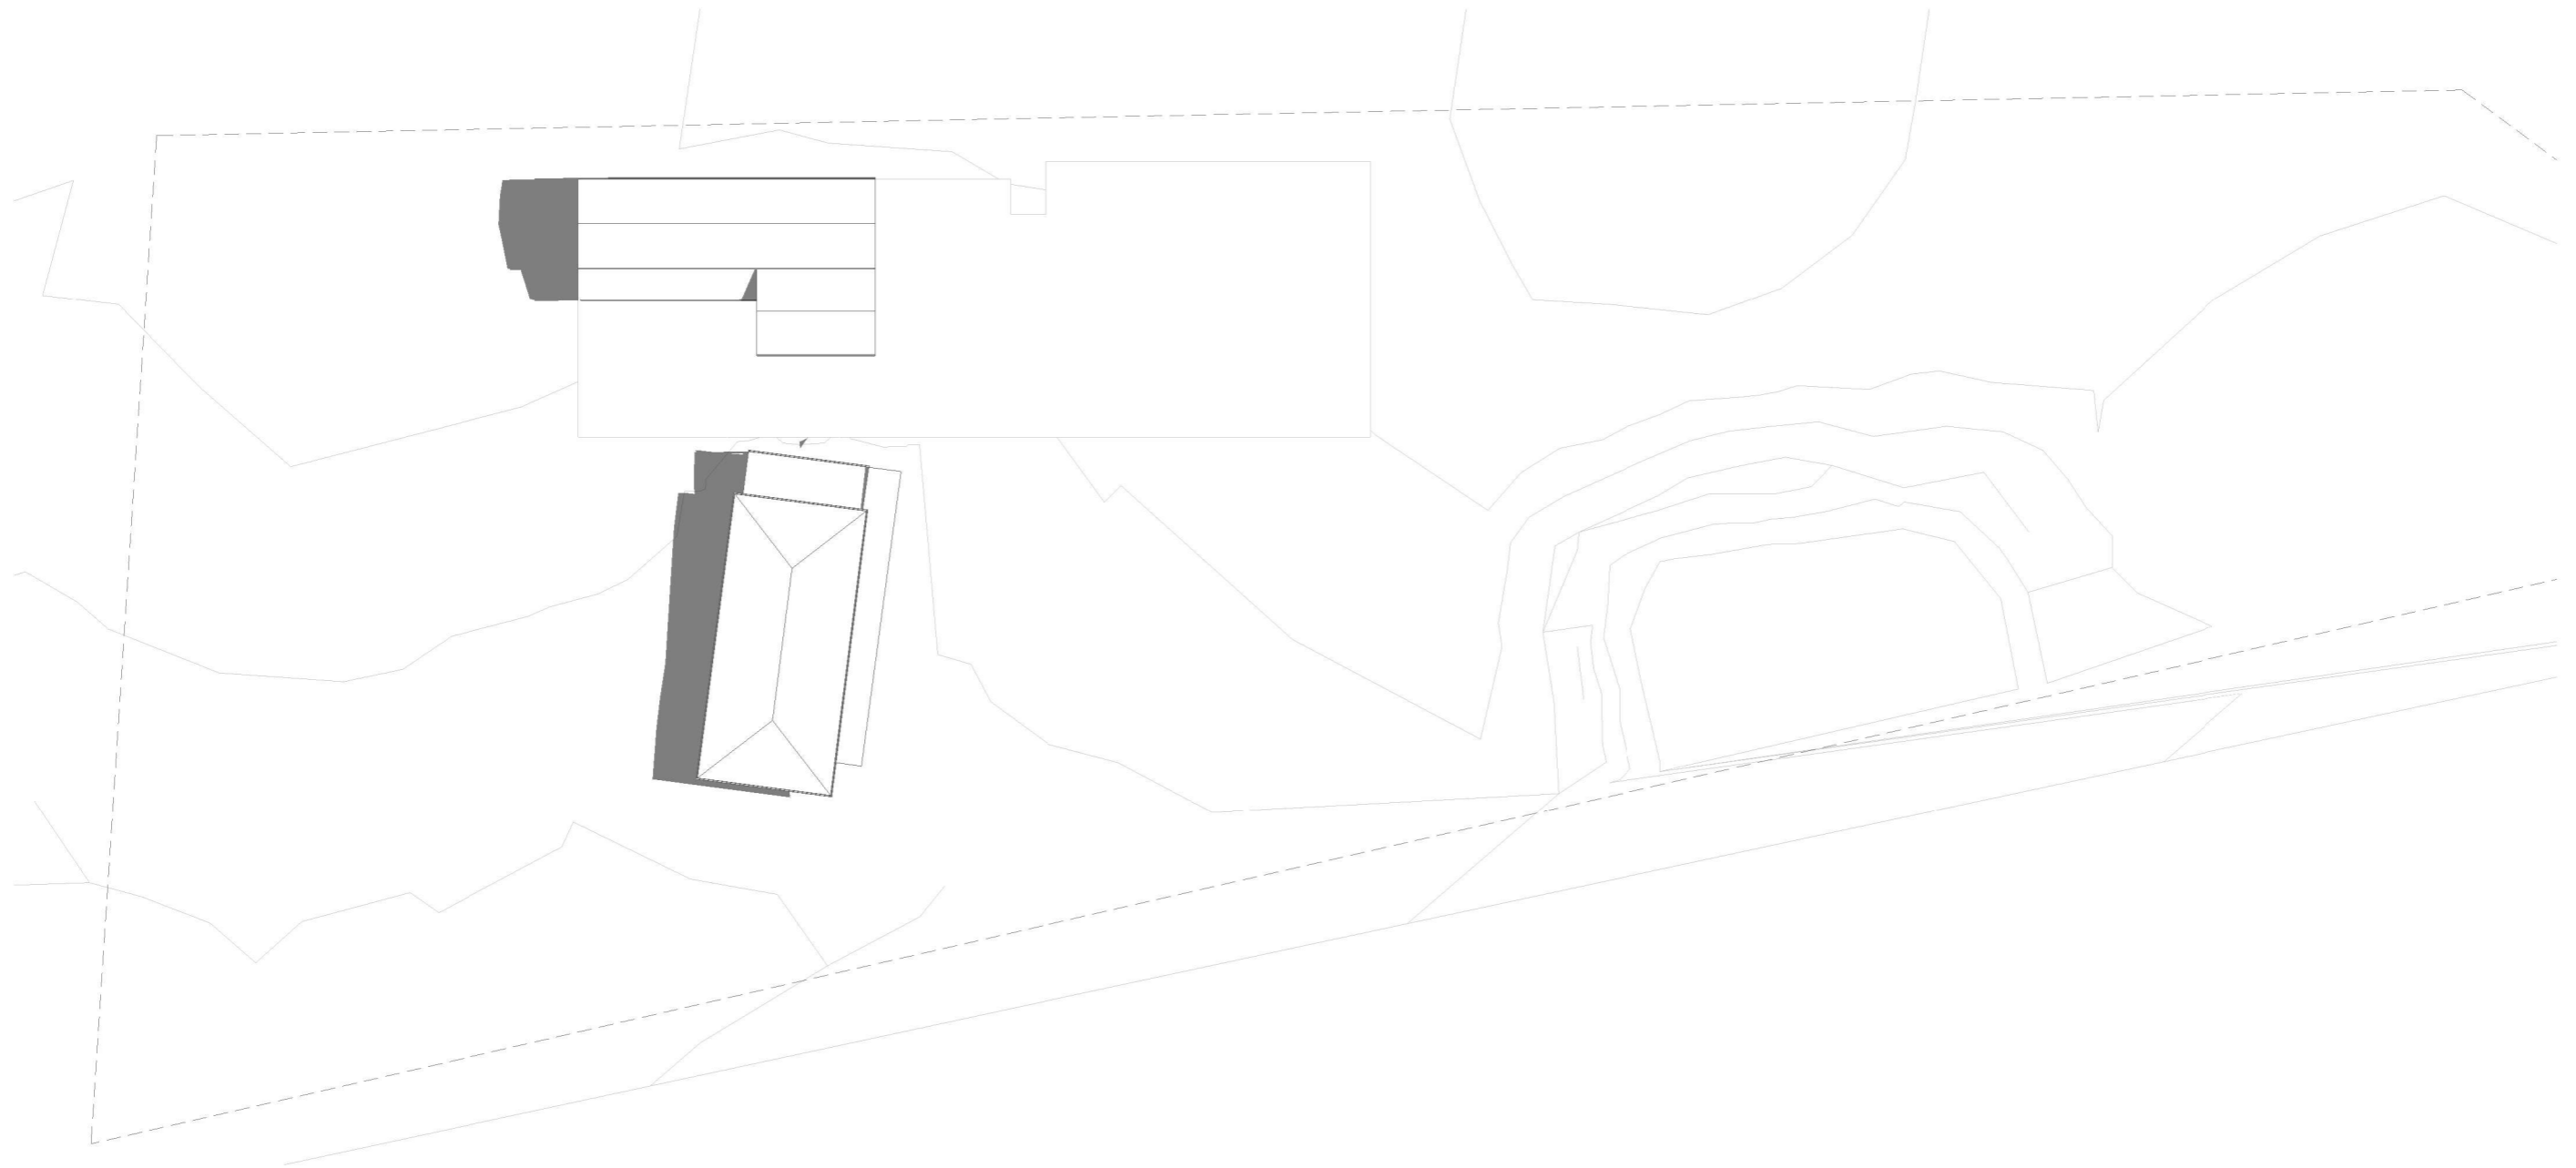

1 Existing Shadows - Winter Noon
1 : 500



THE NOMINATED RESPONSIBLE ARCHITECT IS GEOFF FERRIS-SMITH REGISTRATION 8334.
ABN 48 714 361 834

COPYRIGHT APPLIES TO THIS DOCUMENT AND DESIGN AND IS THE PROPERTY OF
GEOFF FERRIS-SMITH - REPRODUCTION OF ANY KIND IS NOT PERMITTED WITHOUT OUR CONSENT.
CONTRACTORS TO VERIFY ALL DIMENSIONS AND SETOUTS ON SITE BEFORE COMMENCING WORK.
SHOULD ANY DISCREPANCIES BE FOUND, PLEASE NOTIFY THE AUTHOR IMMEDIATELY SO THAT
INSTRUCTION MAY BE ISSUED. FIGURED DIMENSIONS ARE TO BE USED. DO NOT SCALE FROM THIS
DRAWING. TO BE READ IN CONJUNCTION WITH ENGINEER'S DOCUMENTS.



40 Murphy Street, Blaxland NSW 2774
0420249720 | geoff@jakaan.com.au

PROJECT TITLE
Sri Mandir

CLIENT
Client Name

ADDRESS
95 Old Pitt Town Rd, Pitt Town

DRAWING TITLE
Existing Shadows - Winter Noon

SCALE
1 : 500 @ A2


PROJECT STATUS
Amended DA

DRAWING NUMBER
JA5720 - DA-029

ISSUE
D

DATE
**7/06/2022
3:47:39 PM**

REVISION SCHEDULE		
ISSUE #	DATE	DESCRIPTION
A	15 July 2021	DA Issue
B	01 August 2021	Final DA Issue
C	28 Oct 2021	Amended DA
D	07 June 2022	Amended DA June 22

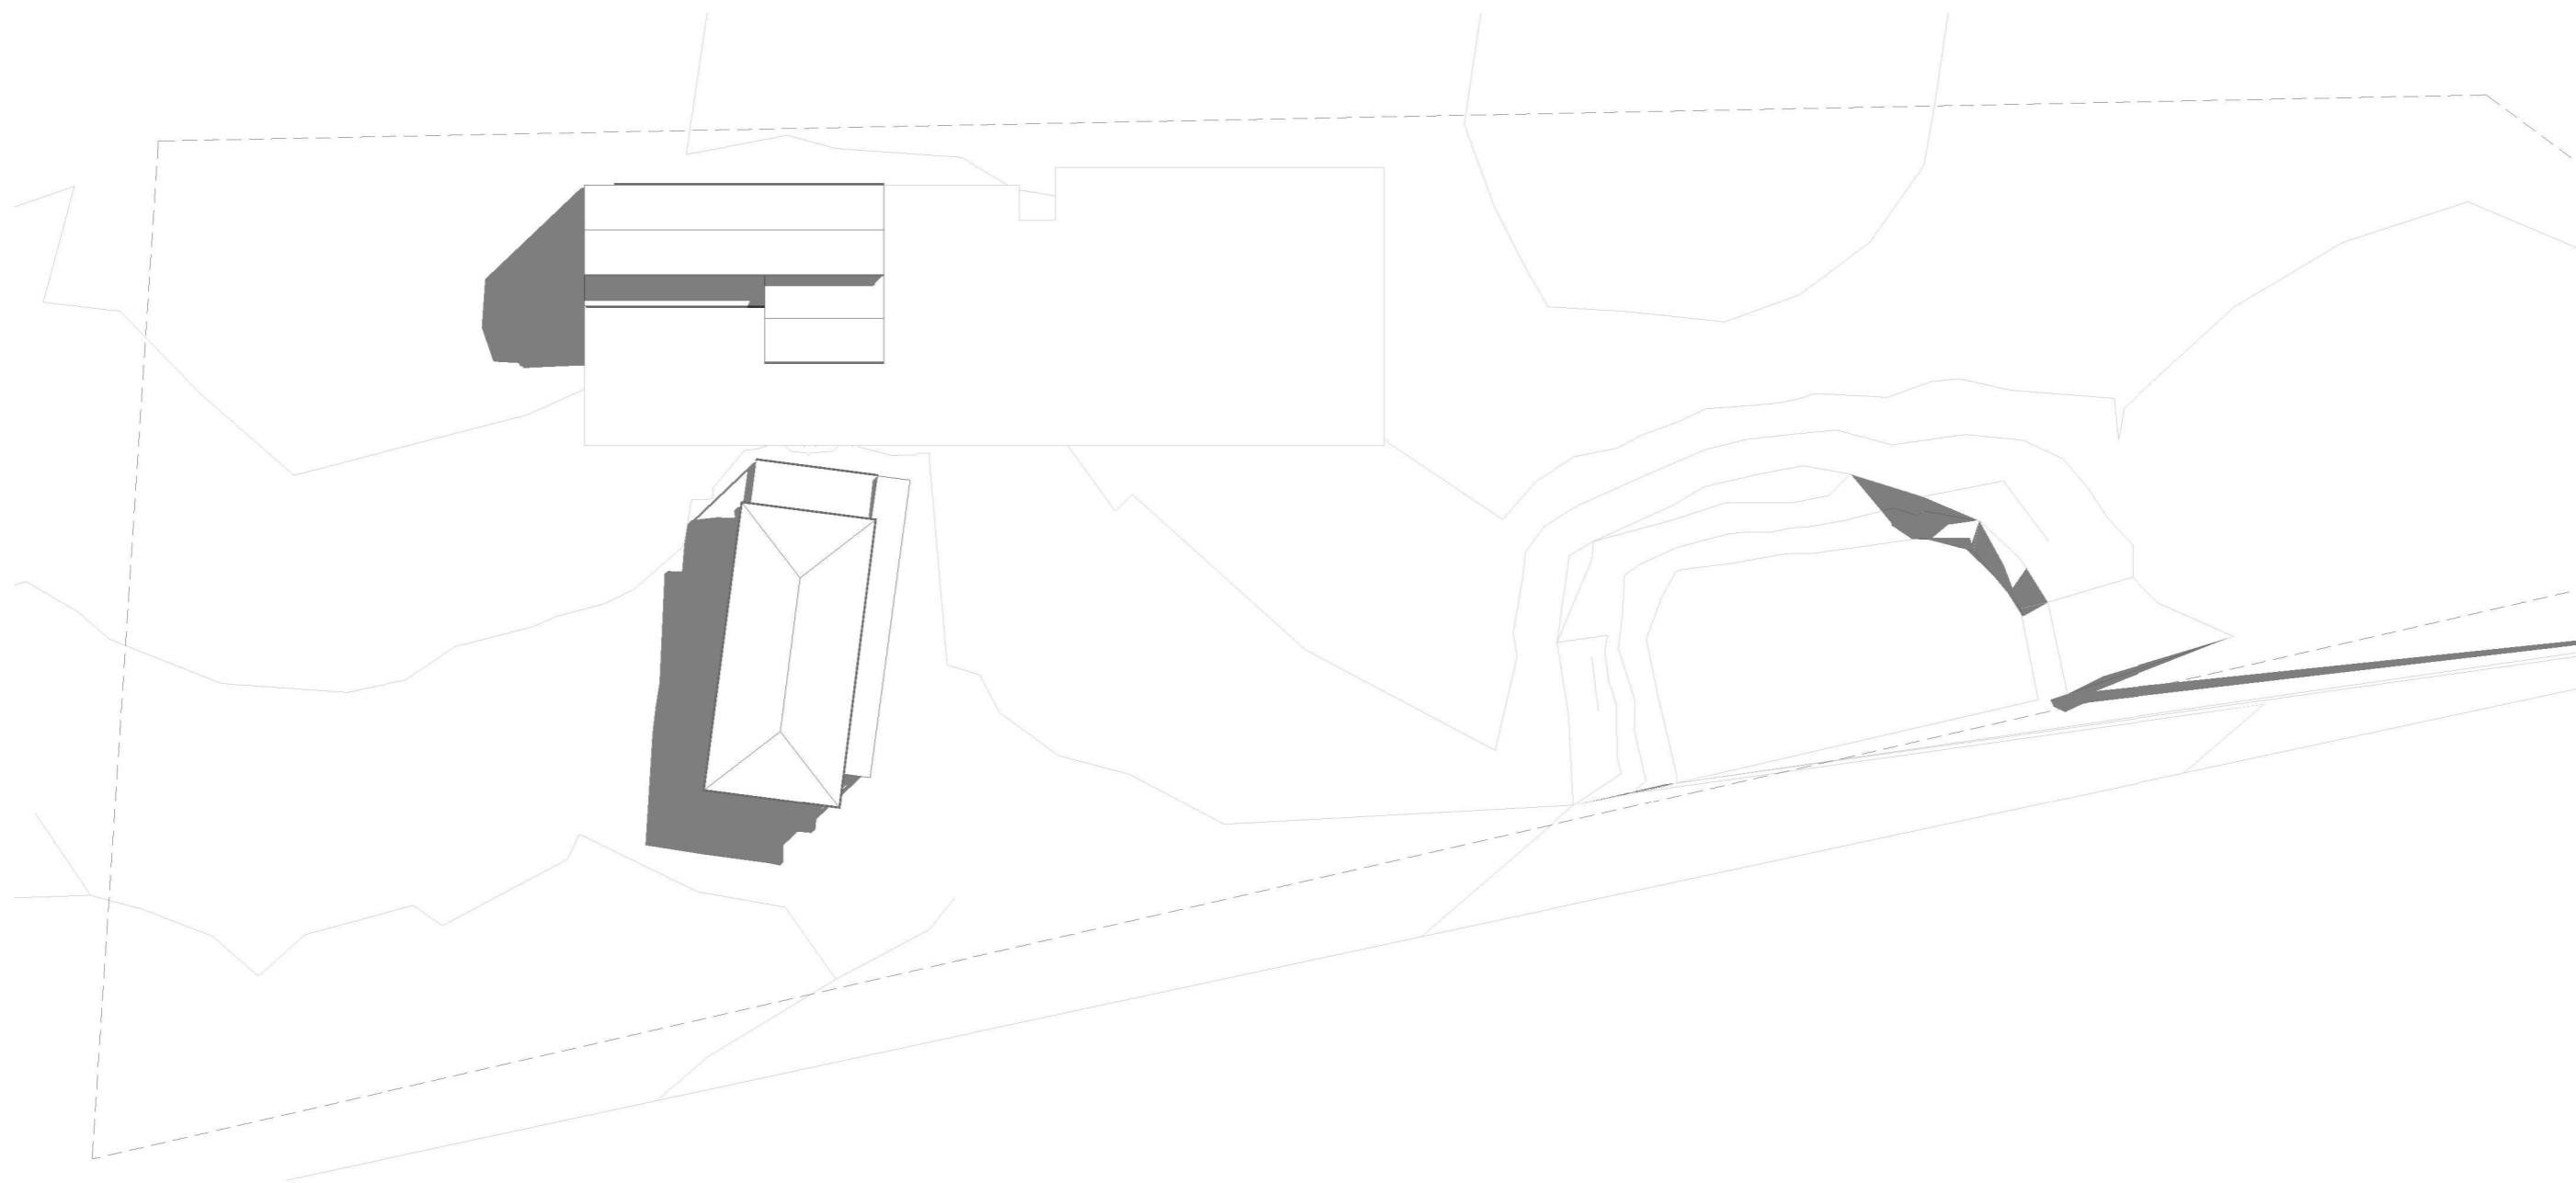

1 Existing Shadows - Winter 3pm
1 : 500



THE NOMINATED RESPONSIBLE ARCHITECT IS GEOFF FERRIS-SMITH REGISTRATION 8334.
ABN 48 714 361 834

COPYRIGHT APPLIES TO THIS DOCUMENT AND DESIGN AND IS THE PROPERTY OF
GEOFF FERRIS-SMITH - REPRODUCTION OF ANY KIND IS NOT PERMITTED WITHOUT OUR CONSENT.
CONTRACTORS TO VERIFY ALL DIMENSIONS AND SETOUTS ON SITE BEFORE COMMENCING WORK.
SHOULD ANY DISCREPANCIES BE FOUND, PLEASE NOTIFY THE AUTHOR IMMEDIATELY SO THAT
INSTRUCTION MAY BE ISSUED. FIGURED DIMENSIONS ARE TO BE USED. DO NOT SCALE FROM THIS
DRAWING. TO BE READ IN CONJUNCTION WITH ENGINEER'S DOCUMENTS.



40 Murphy Street, Blaxland NSW 2774
0420249720 | geoff@jakaan.com.au

PROJECT TITLE
Sri Mandir

CLIENT
Client Name

ADDRESS
95 Old Pitt Town Rd, Pitt Town

DRAWING TITLE
Existing Shadows - Winter 3pm

SCALE
1 : 500 @ A2


PROJECT STATUS
Amended DA

DRAWING NUMBER
JA5720 - DA-030

ISSUE
D

DATE
**7/06/2022
3:47:40 PM**

REVISION SCHEDULE		
ISSUE #	DATE	DESCRIPTION
A	15 July 2021	DA Issue
B	01 August 2021	Final DA Issue
C	28 Oct 2021	Amended DA
D	07 June 2022	Amended DA June 22

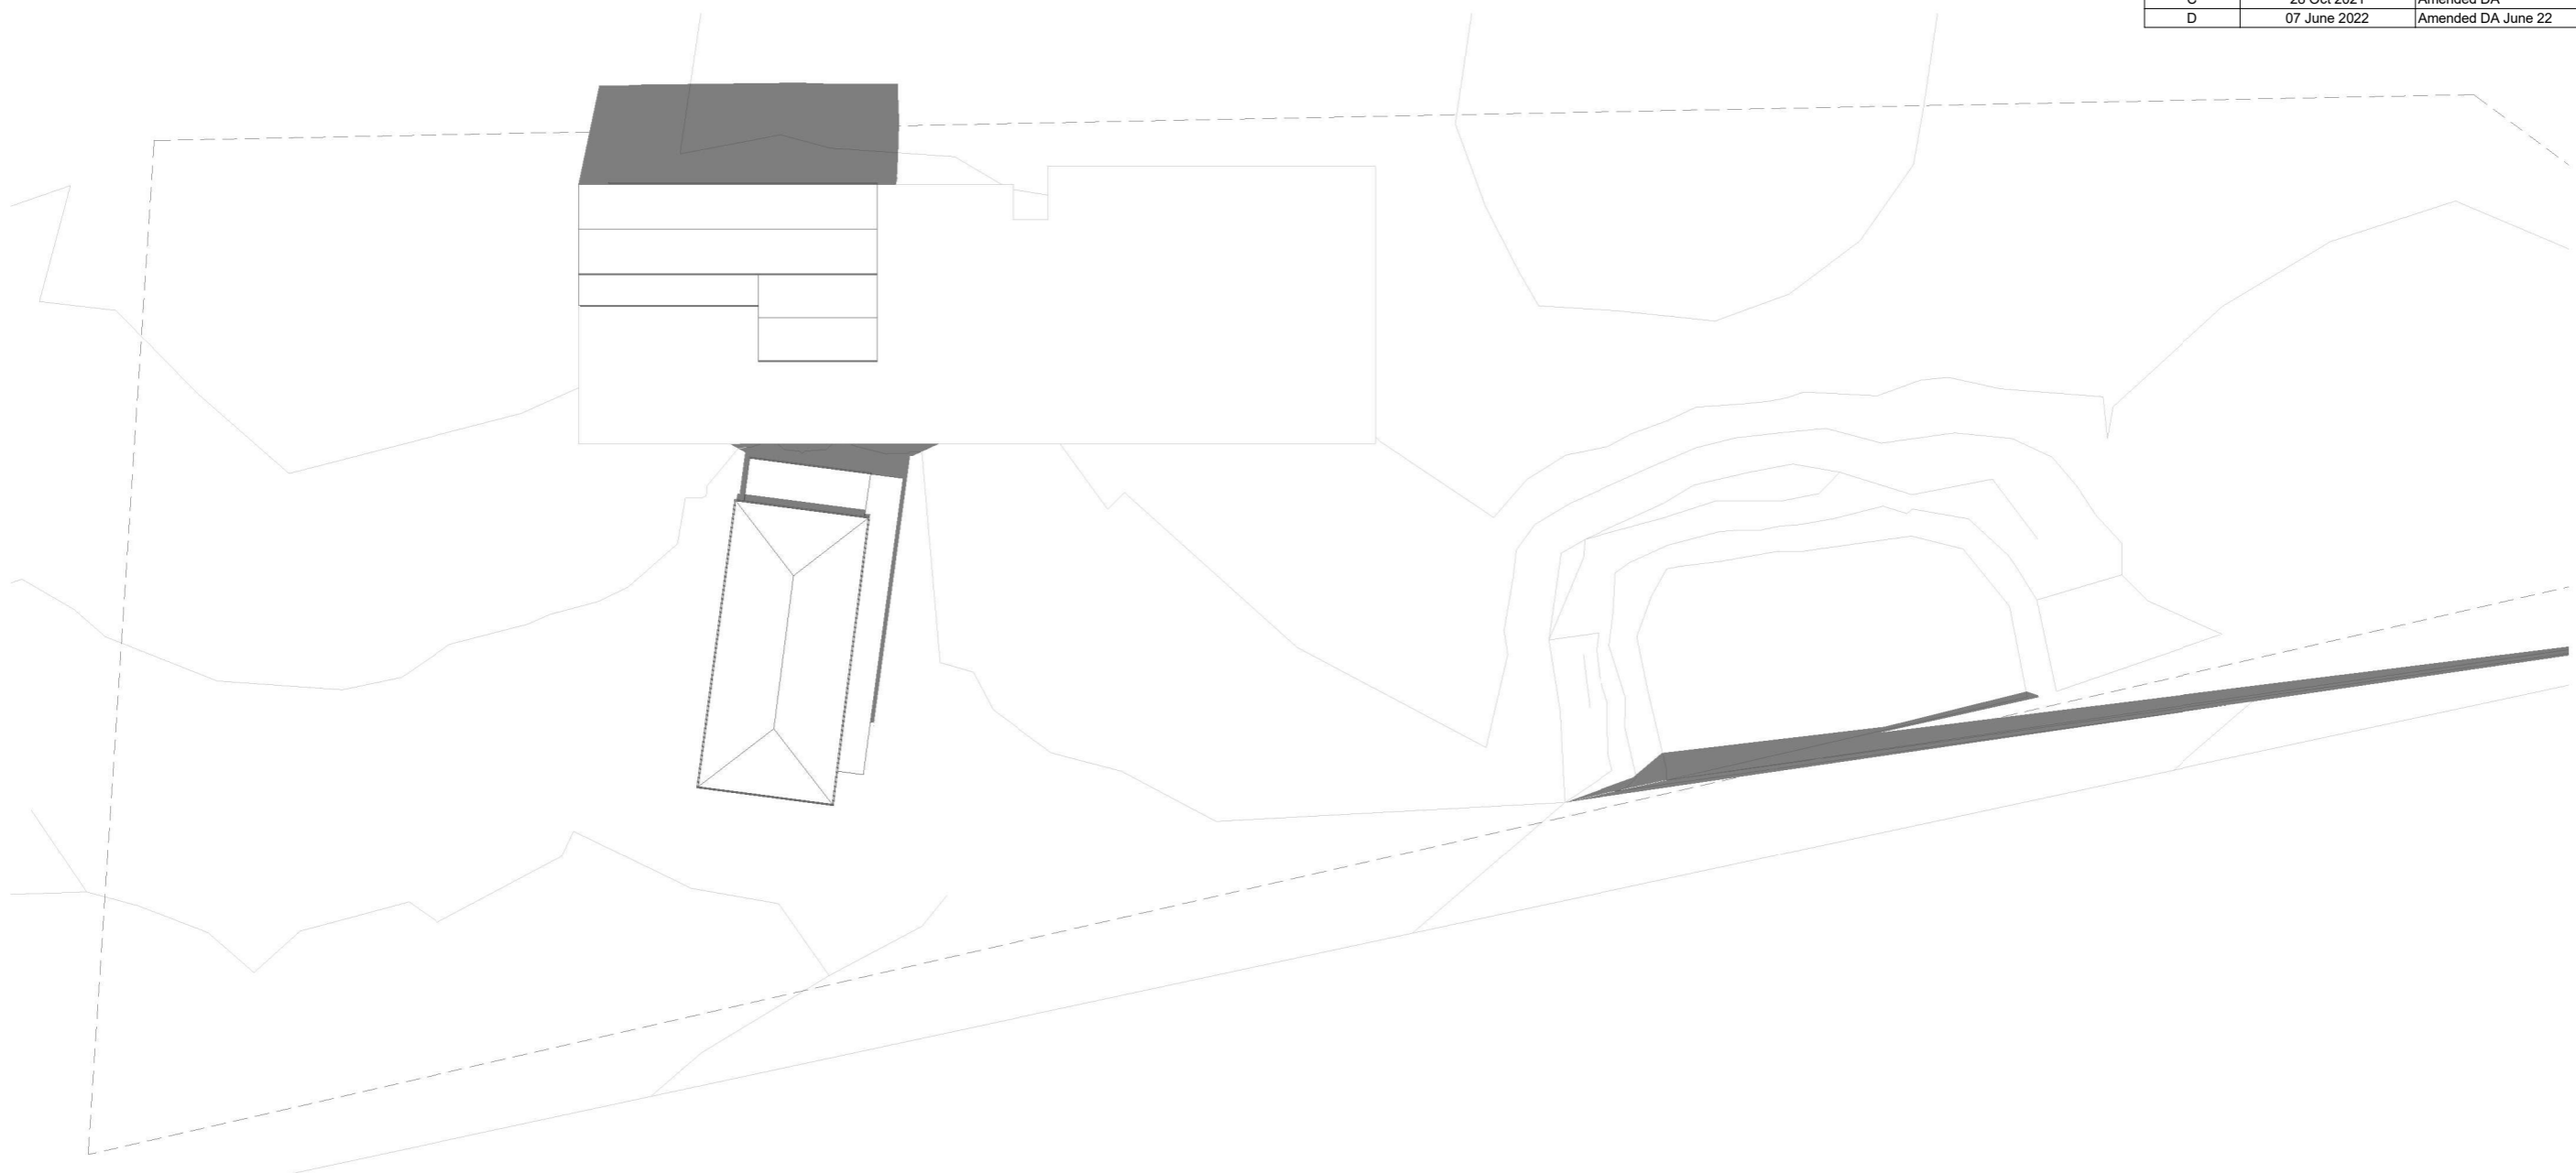

1 Existing Shadows - Summer 9am
1 : 500



40 Murphy Street, Blaxland NSW 2774
0420249720 | geoff@jakaan.com.au

PROJECT TITLE
Sri Mandir

CLIENT
Client Name

ADDRESS
95 Old Pitt Town Rd, Pitt Town

DRAWING TITLE
Existing Shadows - Summer 9am

SCALE
1 : 500 @ A2

PROJECT STATUS
Amended DA

DRAWING NUMBER
JA5720 - DA-031

ISSUE
D

DATE
**7/06/2022
3:47:40 PM**




THE NOMINATED RESPONSIBLE ARCHITECT IS GEOFF FERRIS-SMITH REGISTRATION 8334.
ABN 48 714 361 834

COPYRIGHT APPLIES TO THIS DOCUMENT AND DESIGN AND IS THE PROPERTY OF
GEOFF FERRIS-SMITH - REPRODUCTION OF ANY KIND IS NOT PERMITTED WITHOUT OUR CONSENT.

CONTRACTORS TO VERIFY ALL DIMENSIONS AND SETOUTS ON SITE BEFORE COMMENCING WORK.
SHOULD ANY DISCREPANCIES BE FOUND, PLEASE NOTIFY THE AUTHOR IMMEDIATELY SO THAT
INSTRUCTION MAY BE ISSUED. FIGURED DIMENSIONS ARE TO BE USED. DO NOT SCALE FROM THIS
DRAWING. TO BE READ IN CONJUNCTION WITH ENGINEER'S DOCUMENTS.

REVISION SCHEDULE		
ISSUE #	DATE	DESCRIPTION
A	15 July 2021	DA Issue
B	01 August 2021	Final DA Issue
C	28 Oct 2021	Amended DA
D	07 June 2022	Amended DA June 22

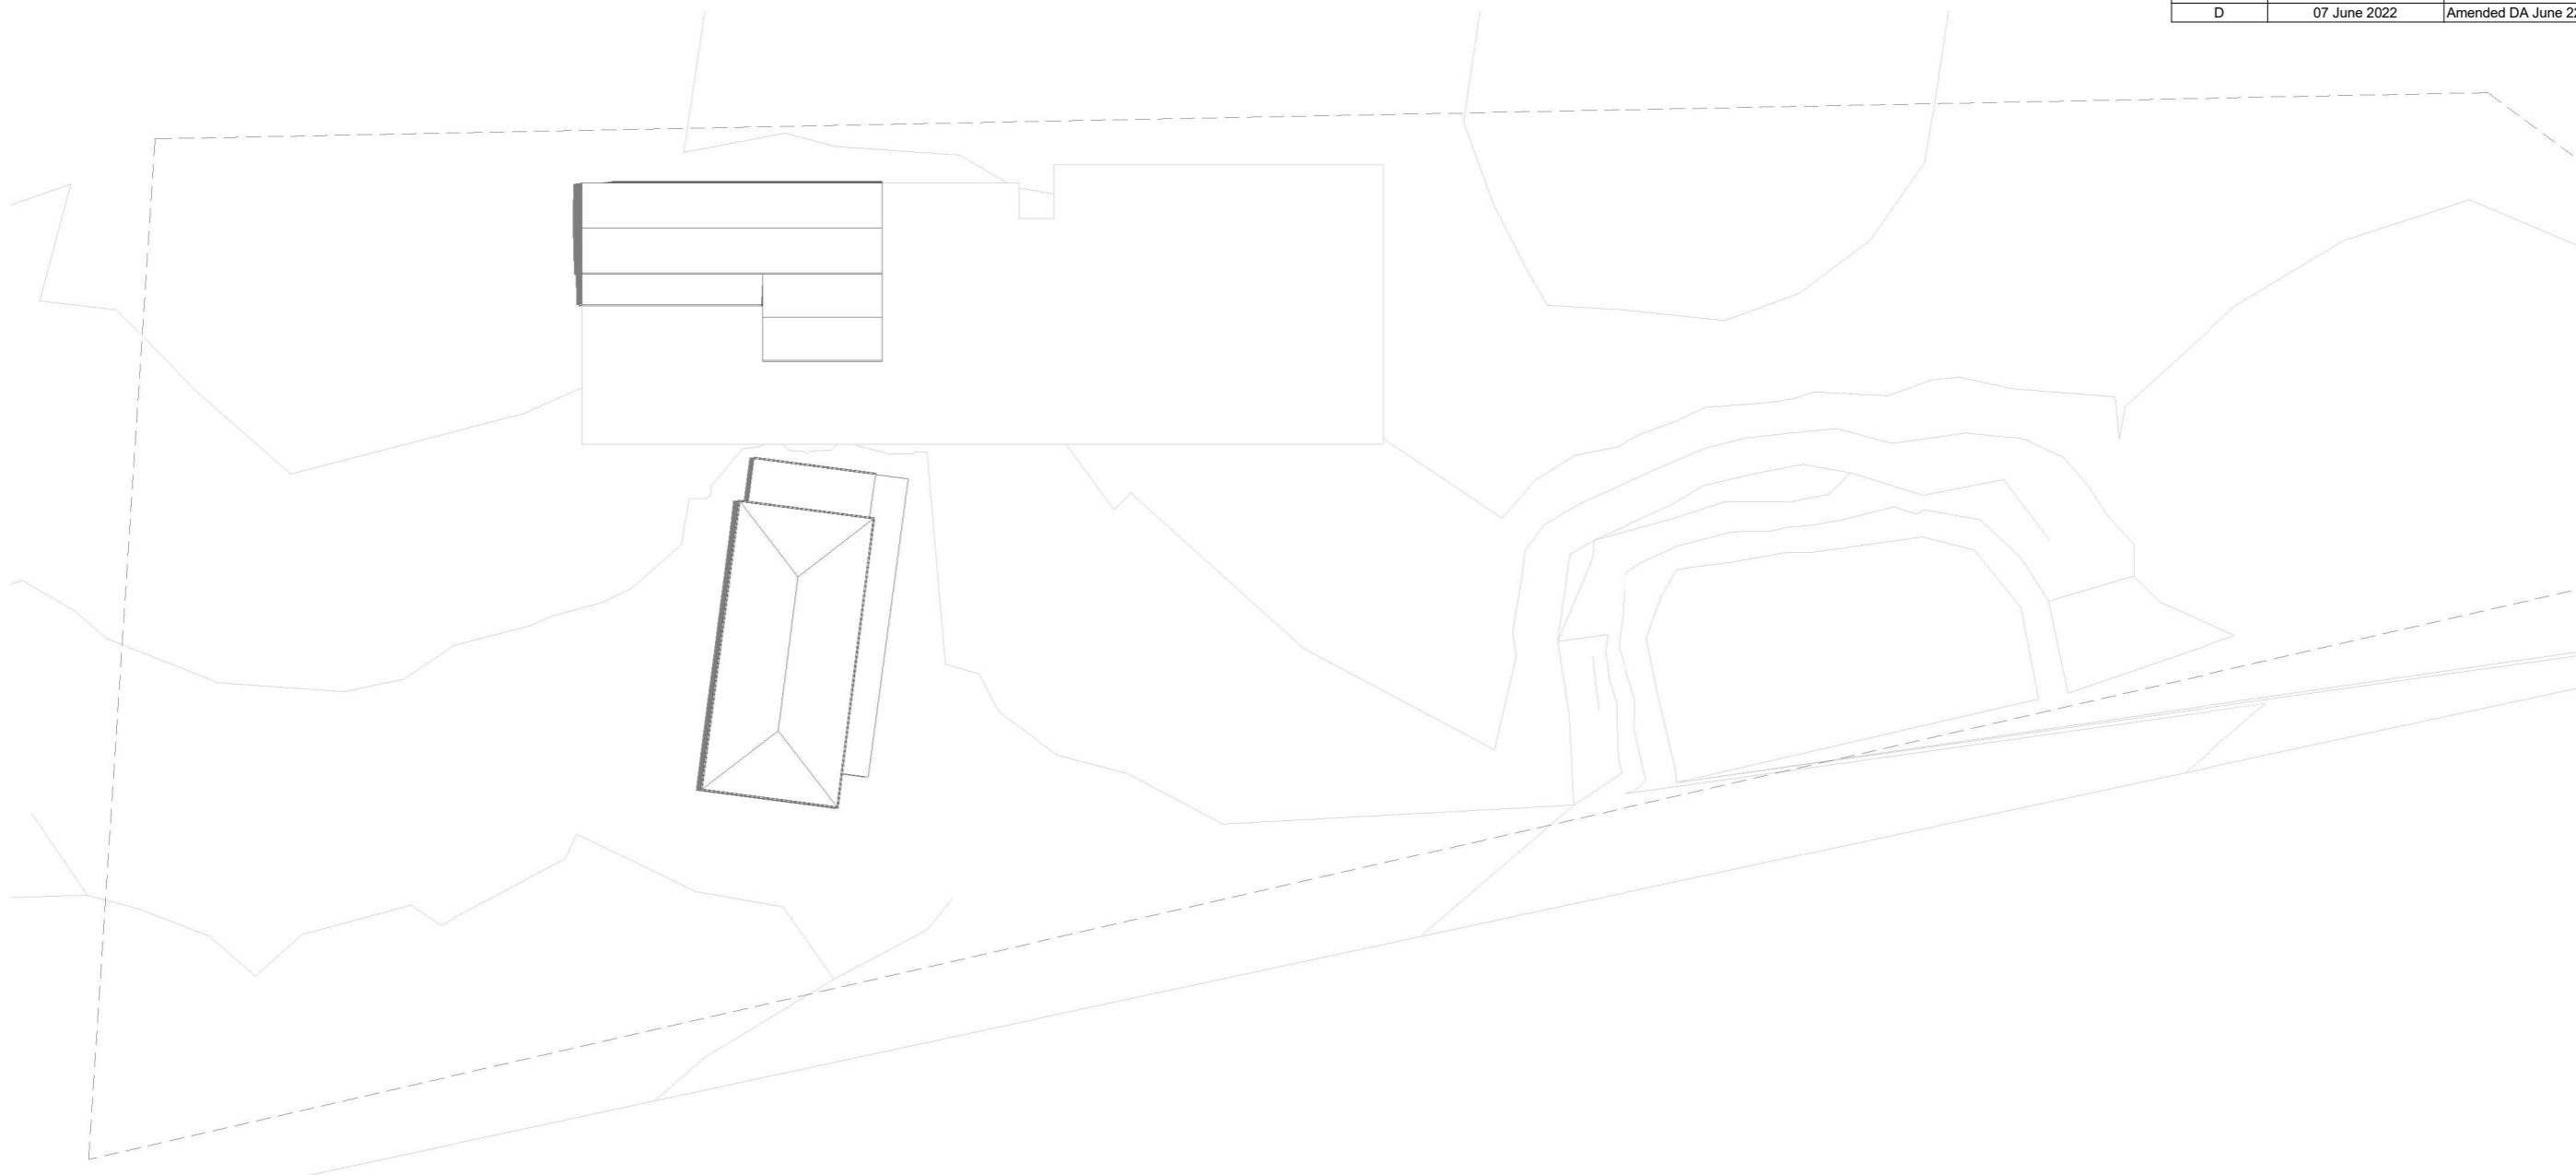

1 Existing Shadows - Summer Noon
1 : 500



THE NOMINATED RESPONSIBLE ARCHITECT IS GEOFF FERRIS-SMITH REGISTRATION 8334.
ABN 48 714 361 834

COPYRIGHT APPLIES TO THIS DOCUMENT AND DESIGN AND IS THE PROPERTY OF
GEOFF FERRIS-SMITH - REPRODUCTION OF ANY KIND IS NOT PERMITTED WITHOUT OUR CONSENT.

CONTRACTORS TO VERIFY ALL DIMENSIONS AND SETOUTS ON SITE BEFORE COMMENCING WORK.
SHOULD ANY DISCREPANCIES BE FOUND, PLEASE NOTIFY THE AUTHOR IMMEDIATELY SO THAT
INSTRUCTION MAY BE ISSUED. FIGURED DIMENSIONS ARE TO BE USED. DO NOT SCALE FROM THIS
DRAWING. TO BE READ IN CONJUNCTION WITH ENGINEER'S DOCUMENTS.



PROJECT TITLE
Sri Mandir

CLIENT
Client Name

ADDRESS
95 Old Pitt Town Rd, Pitt Town

SCALE
1 : 500 @ A2

DRAWING TITLE
Existing Shadows - Summer Noon


PROJECT STATUS
Amended DA

DRAWING NUMBER
JA5720 - DA-032

ISSUE
D

DATE
**7/06/2022
3:47:41 PM**

REVISION SCHEDULE		
ISSUE #	DATE	DESCRIPTION
A	15 July 2021	DA Issue
B	01 August 2021	Final DA Issue
C	28 Oct 2021	Amended DA
D	07 June 2022	Amended DA June 22

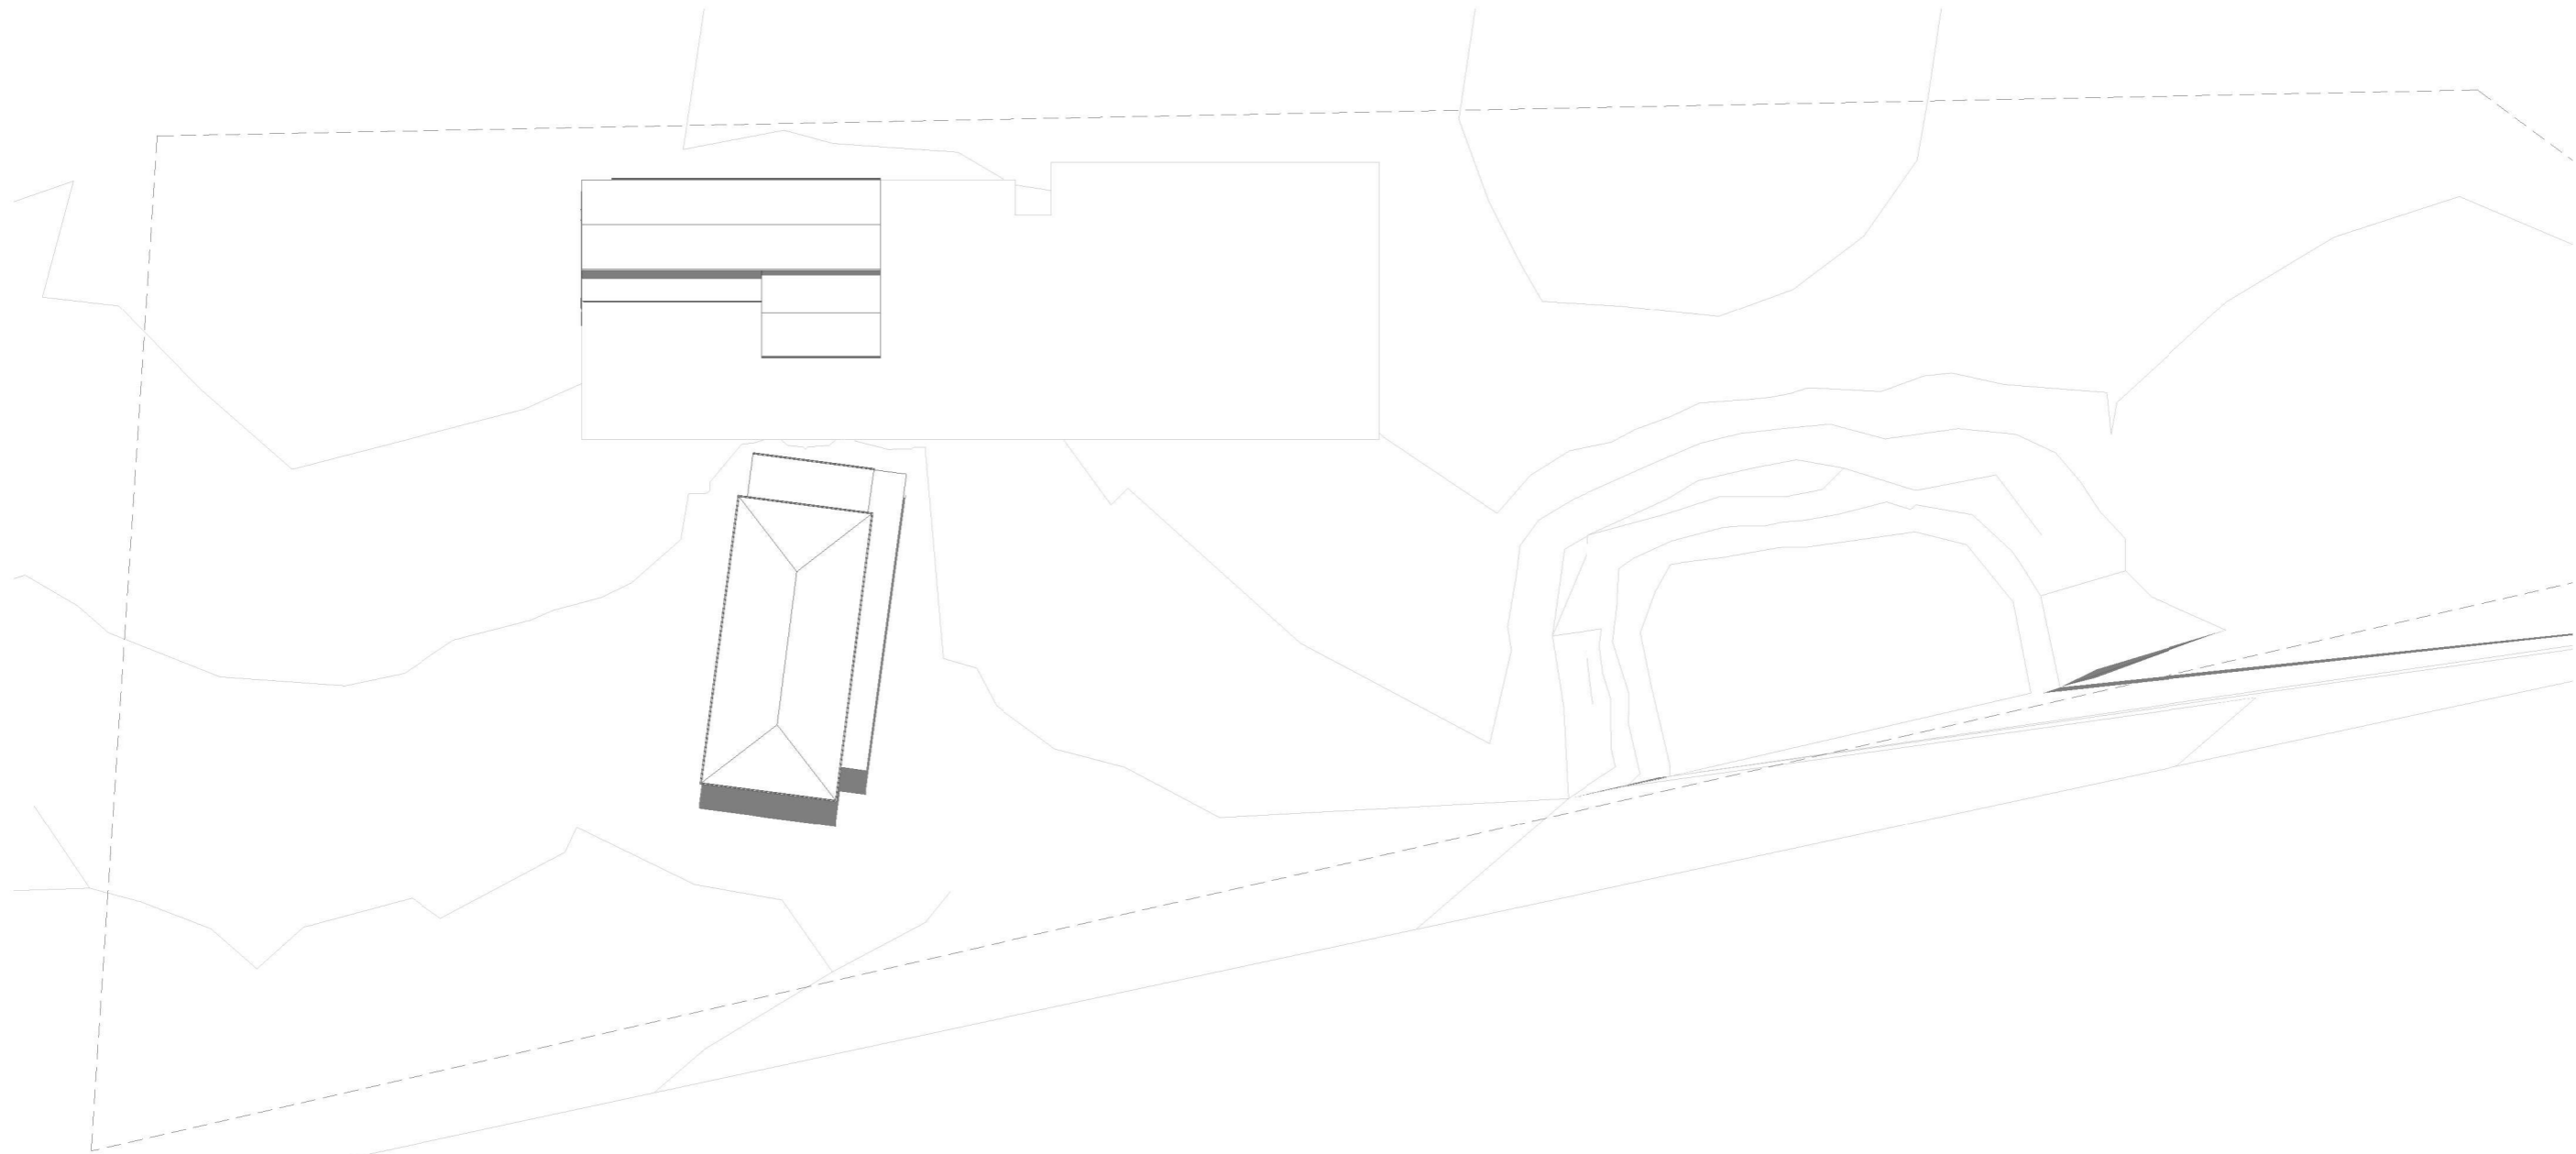

1 Existing Shadows - Summer 3pm
1 : 500



THE NOMINATED RESPONSIBLE ARCHITECT IS GEOFF FERRIS-SMITH REGISTRATION 8334.
ABN 48 714 361 834

COPYRIGHT APPLIES TO THIS DOCUMENT AND DESIGN AND IS THE PROPERTY OF
GEOFF FERRIS-SMITH - REPRODUCTION OF ANY KIND IS NOT PERMITTED WITHOUT OUR CONSENT.

CONTRACTORS TO VERIFY ALL DIMENSIONS AND SETOUTS ON SITE BEFORE COMMENCING WORK.
SHOULD ANY DISCREPANCIES BE FOUND, PLEASE NOTIFY THE AUTHOR IMMEDIATELY SO THAT
INSTRUCTION MAY BE ISSUED. FIGURED DIMENSIONS ARE TO BE USED. DO NOT SCALE FROM THIS
DRAWING. TO BE READ IN CONJUNCTION WITH ENGINEER'S DOCUMENTS.



40 Murphy Street, Blaxland NSW 2774
0420249720 | geoff@jakaan.com.au

PROJECT TITLE
Sri Mandir

CLIENT
Client Name

ADDRESS
95 Old Pitt Town Rd, Pitt Town

DRAWING TITLE
Existing Shadows - Summer 3pm

SCALE
1 : 500 @ A2


PROJECT STATUS
Amended DA

DRAWING NUMBER
JA5720 - DA-033

ISSUE
D

DATE
**7/06/2022
3:47:42 PM**

REVISION SCHEDULE		
ISSUE #	DATE	DESCRIPTION
A	15 July 2021	DA Issue
B	01 August 2021	Final DA Issue
C	28 Oct 2021	Amended DA
D	07 June 2022	Amended DA June 22

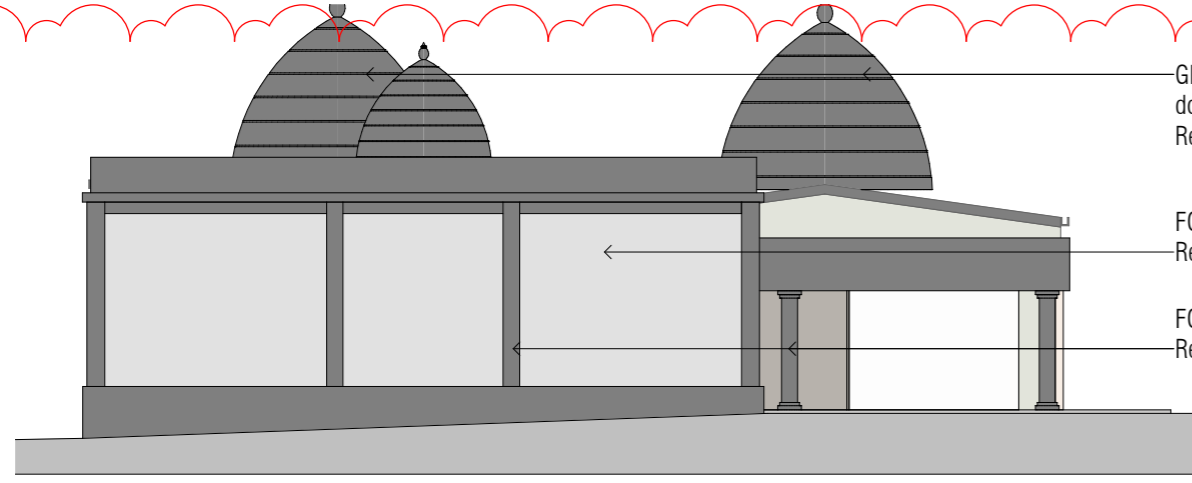

Glass Reinforced Concrete (GRC) domes with paint finish (Wallaby)
Refer to colours below

FC cladding with set joints and textured paint finish (Dune)
Refer to colours below

FC cladding with set joints and textured paint finish (Wallaby)
Refer to colours below




Dulex - Wallaby
A warm, earthy and natural mid grey, Wallaby has a softness that allows it to be paired with a variety of both traditional and contemporary building materials ranging from glass and steel to timber and stone.



Dulex - Dune
Dune is a warm, pale grey that invokes feelings of balance and neutrality. It is associated with the dusty earth of the Australian bushland, the soft pelt of native marsupials, and the textured landscapes of granite rock and stone.

1 Mandir (West) - Colours & Materials

1 : 100

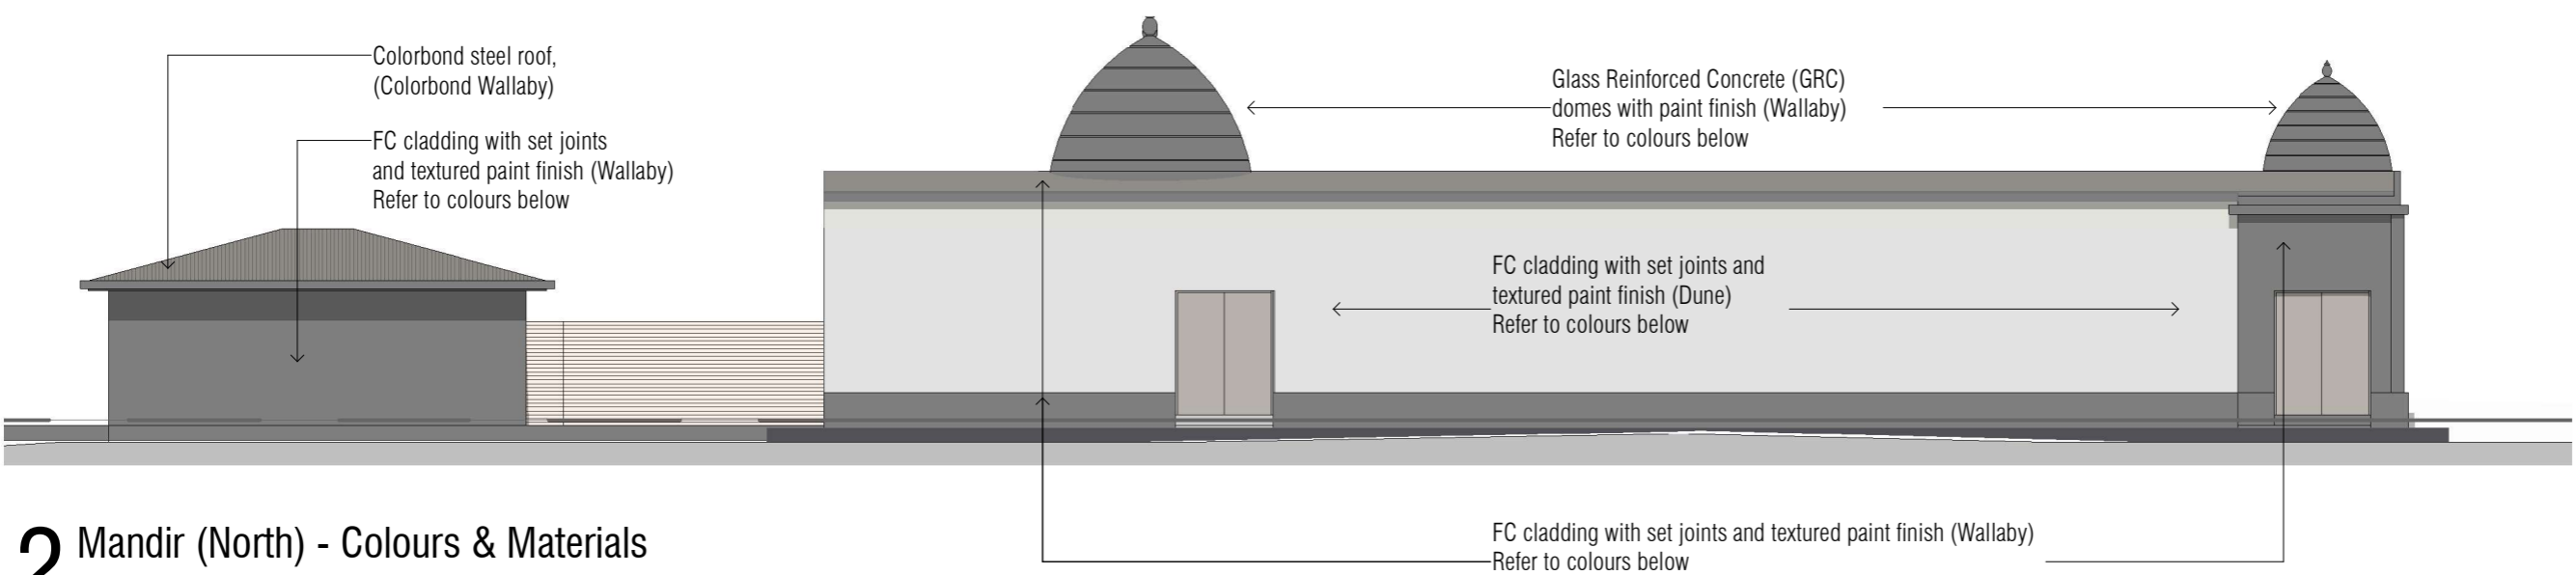

Colorbond steel roof, (Colorbond Wallaby)

FC cladding with set joints and textured paint finish (Wallaby)
Refer to colours below

Glass Reinforced Concrete (GRC) domes with paint finish (Wallaby)
Refer to colours below

FC cladding with set joints and textured paint finish (Dune)
Refer to colours below

FC cladding with set joints and textured paint finish (Wallaby)
Refer to colours below

2 Mandir (North) - Colours & Materials

1 : 100




Domes and Wall Highlights
Dulex - Wallaby



Mandir Walls
Dulex - Dune



Amenities Walls
Dulex - Wallaby

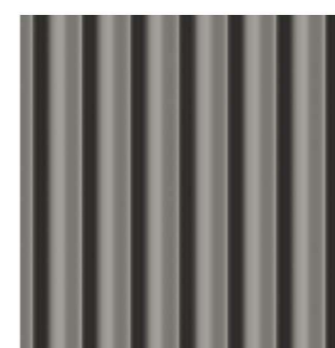

Mandir and Amenities Roof
Colorbond - Wallaby

Existing Dwelling - Colours and Materials



Existing Face Brickwork
To Be Retained



Existing Concrete Roof Tiles
To Be Retained

THE NOMINATED RESPONSIBLE ARCHITECT IS GEOFF FERRIS-SMITH REGISTRATION 8334.
ABN 48 714 361 834

COPYRIGHT APPLIES TO THIS DOCUMENT AND DESIGN AND IS THE PROPERTY OF GEOFF FERRIS-SMITH - REPRODUCTION OF ANY KIND IS NOT PERMITTED WITHOUT OUR CONSENT.

CONTRACTORS TO VERIFY ALL DIMENSIONS AND SETOUTS ON SITE BEFORE COMMENCING WORK. SHOULD ANY DISCREPANCIES BE FOUND, PLEASE NOTIFY THE AUTHOR IMMEDIATELY SO THAT INSTRUCTION MAY BE ISSUED. FIGURED DIMENSIONS ARE TO BE USED. DO NOT SCALE FROM THIS DRAWING. TO BE READ IN CONJUNCTION WITH ENGINEER'S DOCUMENTS.



40 Murphy Street, Blaxland NSW 2774
0420249720 | geoff@jakaan.com.au

PROJECT TITLE
Sri Mandir

CLIENT
Client Name

ADDRESS
95 Old Pitt Town Rd, Pitt Town

DRAWING TITLE
Colours & Materials Proposed Mandir

SCALE
1 : 100 @ A2

PROJECT STATUS
Amended DA

DRAWING NUMBER
JA5720 - DA-034


ISSUE
D

DATE
7/06/2022 3:47:43 PM

REVISION SCHEDULE		
ISSUE #	DATE	DESCRIPTION
D	07 June 2022	Amended DA June 22



1 Caretakers House (West) - Colours & Materials (Retained)
1 : 100

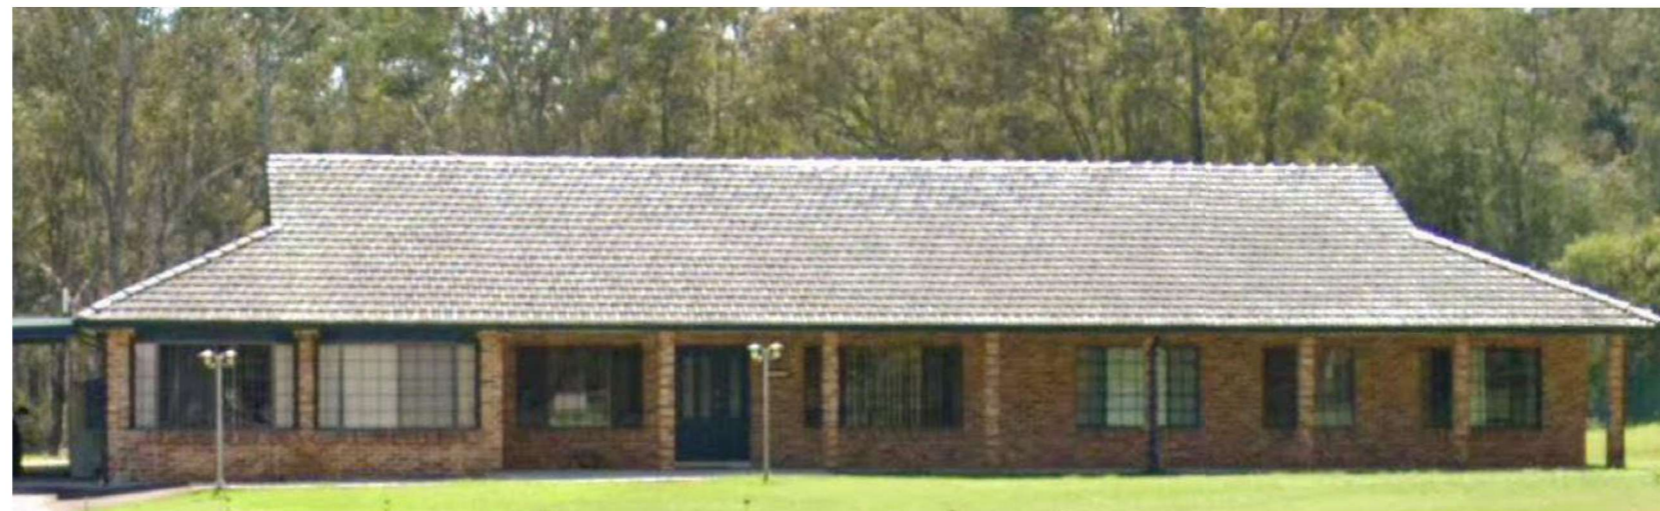

2 Caretakers House (West) - Colours & Materials Image
1 : 100



Existing Face Brickwork
To Be Retained



Existing Concrete Roof Tiles
To Be Retained

THE NOMINATED RESPONSIBLE ARCHITECT IS GEOFF FERRIS-SMITH REGISTRATION 8334.
ABN 48 714 361 834

COPYRIGHT APPLIES TO THIS DOCUMENT AND DESIGN AND IS THE PROPERTY OF
GEOFF FERRIS-SMITH - REPRODUCTION OF ANY KIND IS NOT PERMITTED WITHOUT OUR CONSENT.

CONTRACTORS TO VERIFY ALL DIMENSIONS AND SETOUTS ON SITE BEFORE COMMENCING WORK.
SHOULD ANY DISCREPANCIES BE FOUND, PLEASE NOTIFY THE AUTHOR IMMEDIATELY SO THAT
INSTRUCTION MAY BE ISSUED. FIGURED DIMENSIONS ARE TO BE USED. DO NOT SCALE FROM THIS
DRAWING. TO BE READ IN CONJUNCTION WITH ENGINEER'S DOCUMENTS.



40 Murphy Street, Blaxland NSW 2774
0420249720 | geoff@jakaan.com.au

PROJECT TITLE
Sri Mandir

CLIENT
Client Name

ADDRESS
95 Old Pitt Town Rd, Pitt Town

DRAWING TITLE
Colours & Materials Existing Dwelling

SCALE
1 : 100 @ A2

PROJECT STATUS
Amended DA


DRAWING NUMBER

JA5720 - DA-34a


ISSUE
D

DATE
7/06/2022
3:47:44 PM


REVISION SCHEDULE		
ISSUE #	DATE	DESCRIPTION
A	15 July 2021	DA Issue
B	01 August 2021	Final DA Issue
C	28 Oct 2021	Amended DA
D	07 June 2022	Amended DA June 22

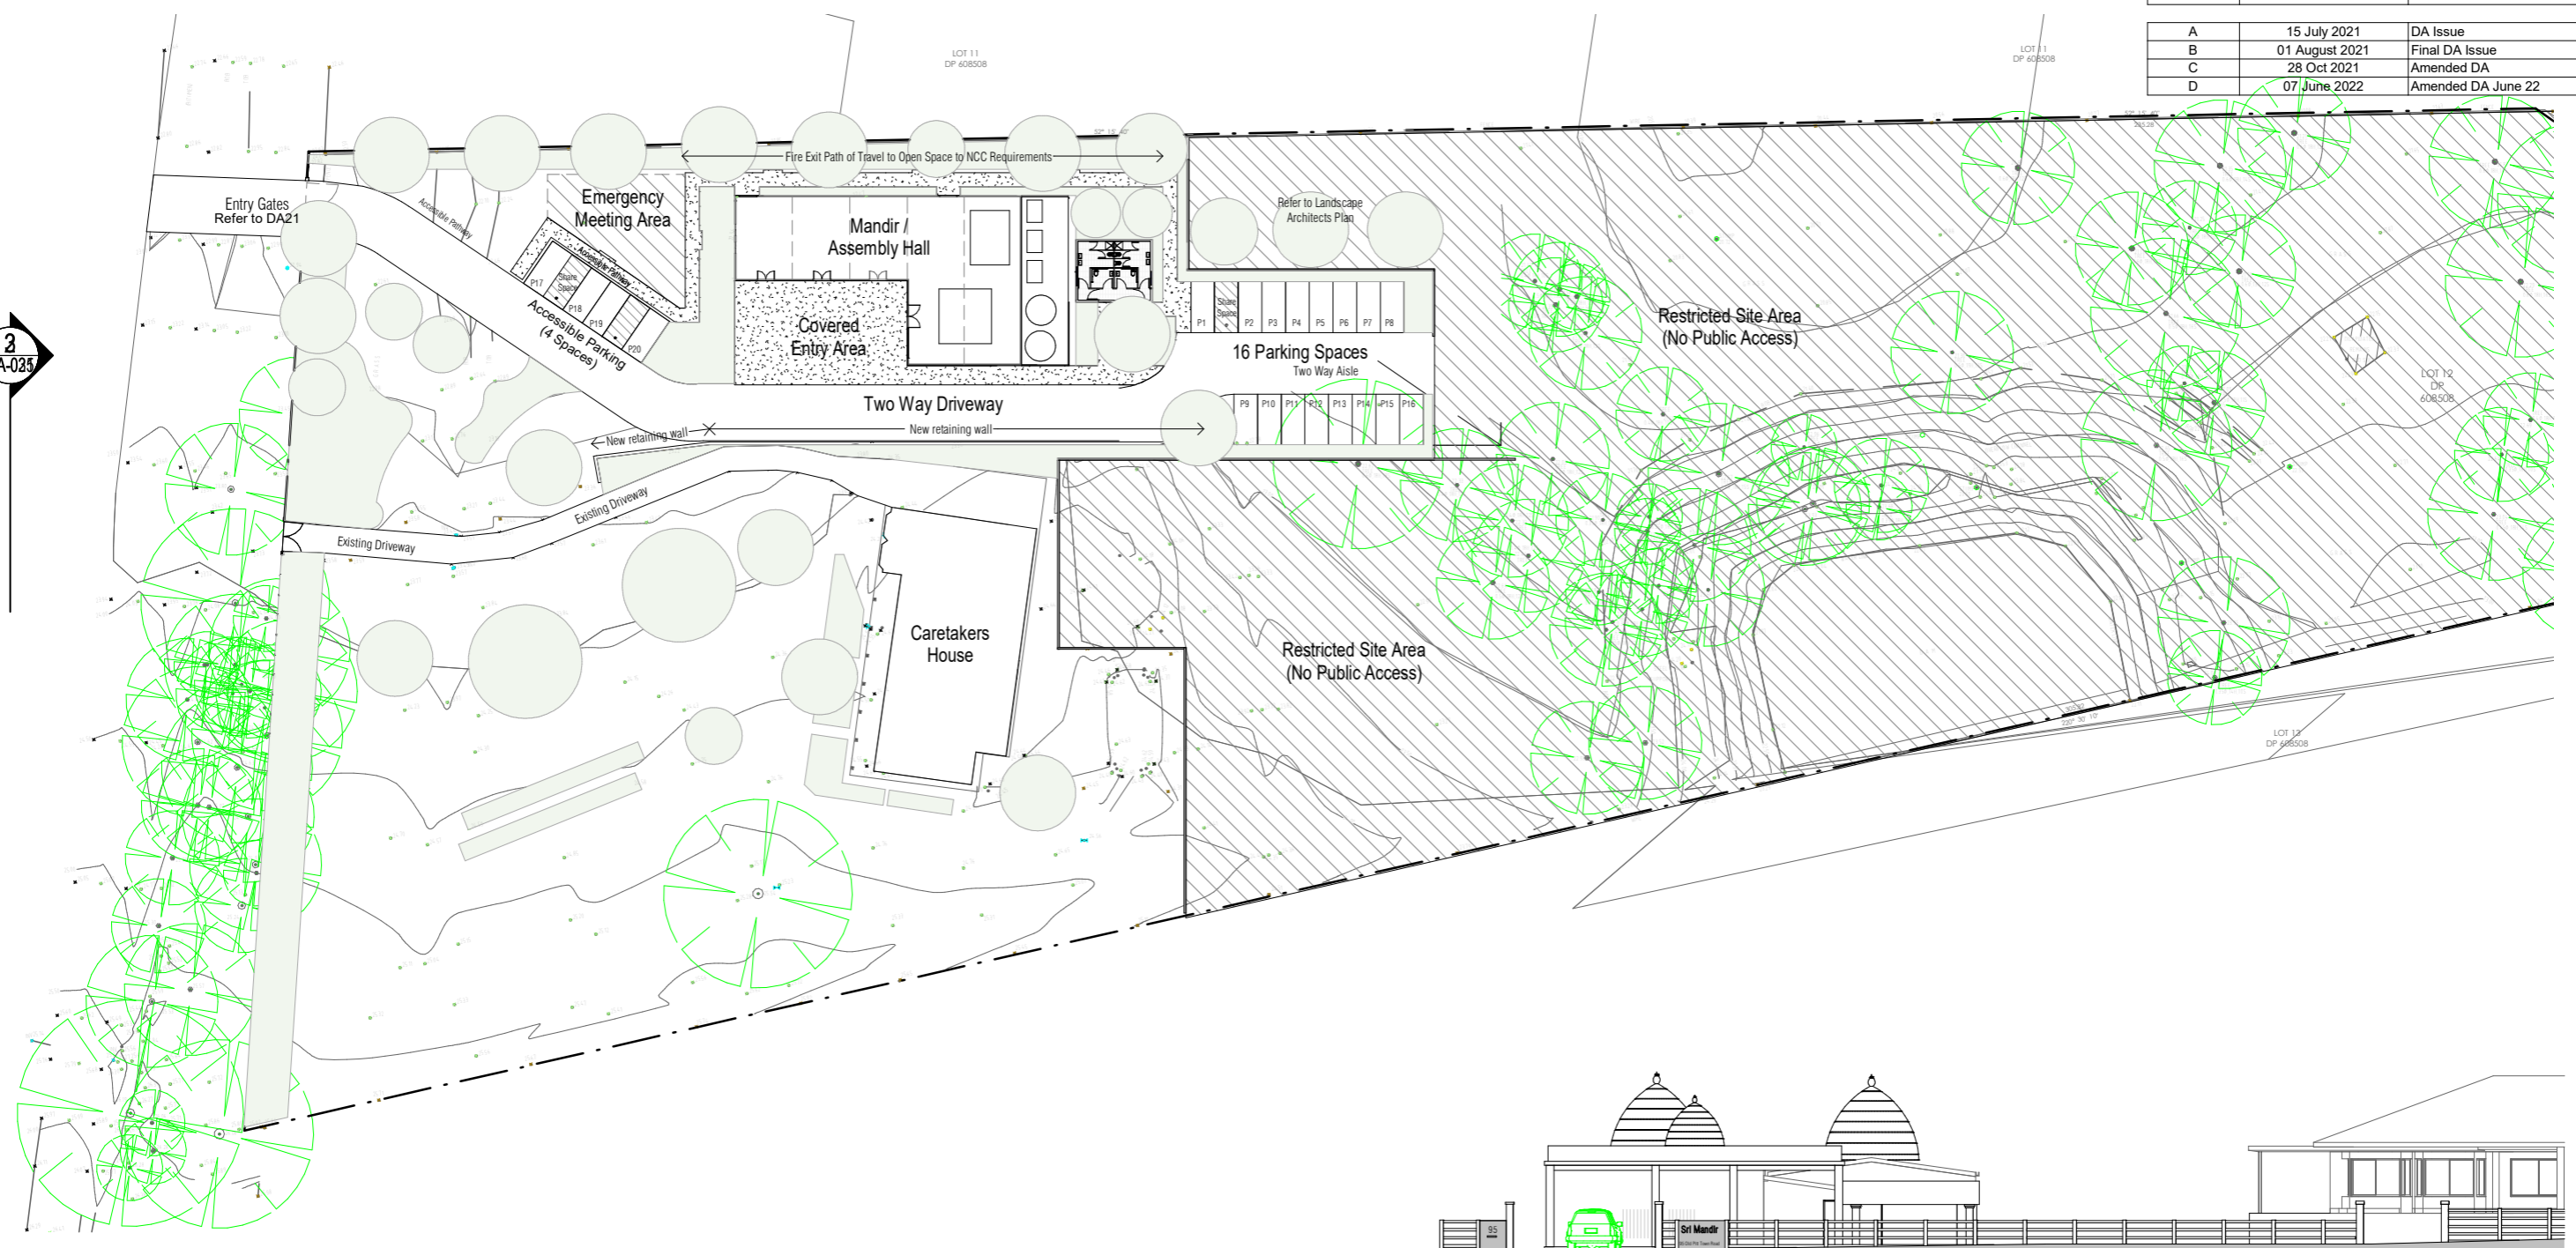

1 Notification Site Plan
1 : 500

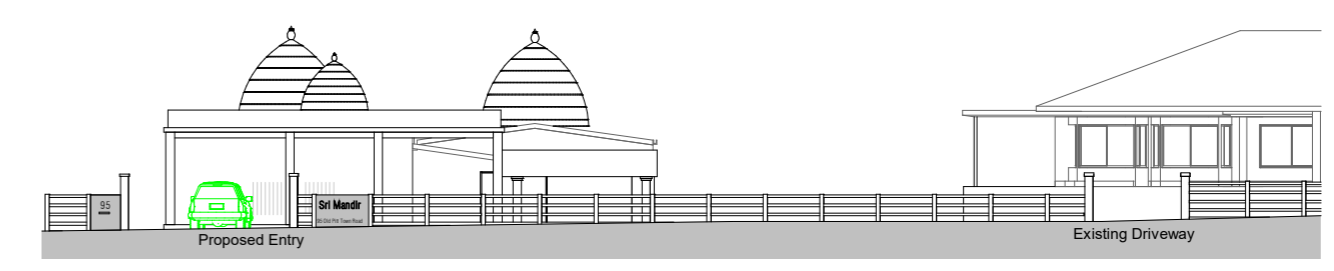

2 Site Elevation (West) Street
1 : 200

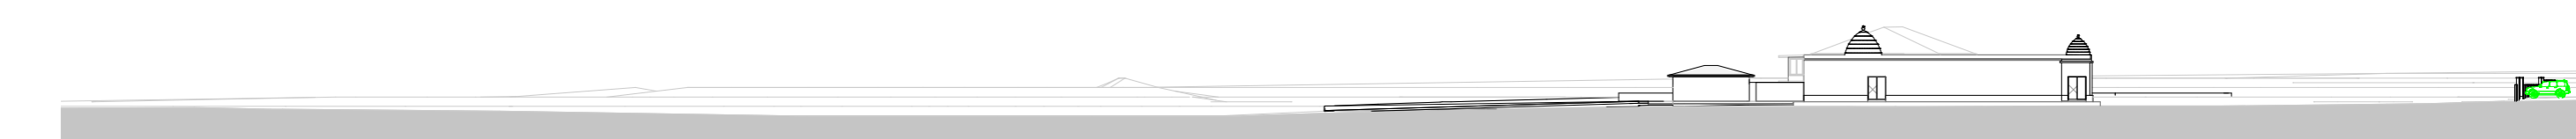

3 Site Elevation (North)
1 : 500




PROJECT TITLE Sri Mandir	ADDRESS 95 Old Pitt Town Rd, Pitt Town As indicated @ A2	SCALE	DRAWING NUMBER JA5720 - DA-035
CLIENT Client Name	DRAWING TITLE Notification Plan	PROJECT STATUS Amended DA	ISSUE D
			DATE 7/06/2022 3:47:47 PM

THE NOMINATED RESPONSIBLE ARCHITECT IS GEOFF FERRIS-SMITH REGISTRATION 8334
ABN 48 714 361 834

COPYRIGHT APPLIES TO THIS DOCUMENT AND DESIGN AND IS THE PROPERTY OF
GEOFF FERRIS-SMITH - REPRODUCTION OF ANY KIND IS NOT PERMITTED WITHOUT OUR CONSENT.

CONTRACTORS TO VERIFY ALL DIMENSIONS AND SETOUTS ON SITE BEFORE COMMENCING WORK.
SHOULD ANY DISCREPANCIES BE FOUND, PLEASE NOTIFY THE AUTHOR IMMEDIATELY SO THAT
INSTRUCTION MAY BE ISSUED. FIGURED DIMENSIONS ARE TO BE USED. DO NOT SCALE FROM THIS
DRAWING. TO BE READ IN CONJUNCTION WITH ENGINEER'S DOCUMENTS.

REVISION SCHEDULE		
ISSUE #	DATE	DESCRIPTION
A	15 July 2021	DA Issue
B	01 August 2021	Final DA Issue
C	28 Oct 2021	Amended DA
D	07 June 2022	Amended DA June 22

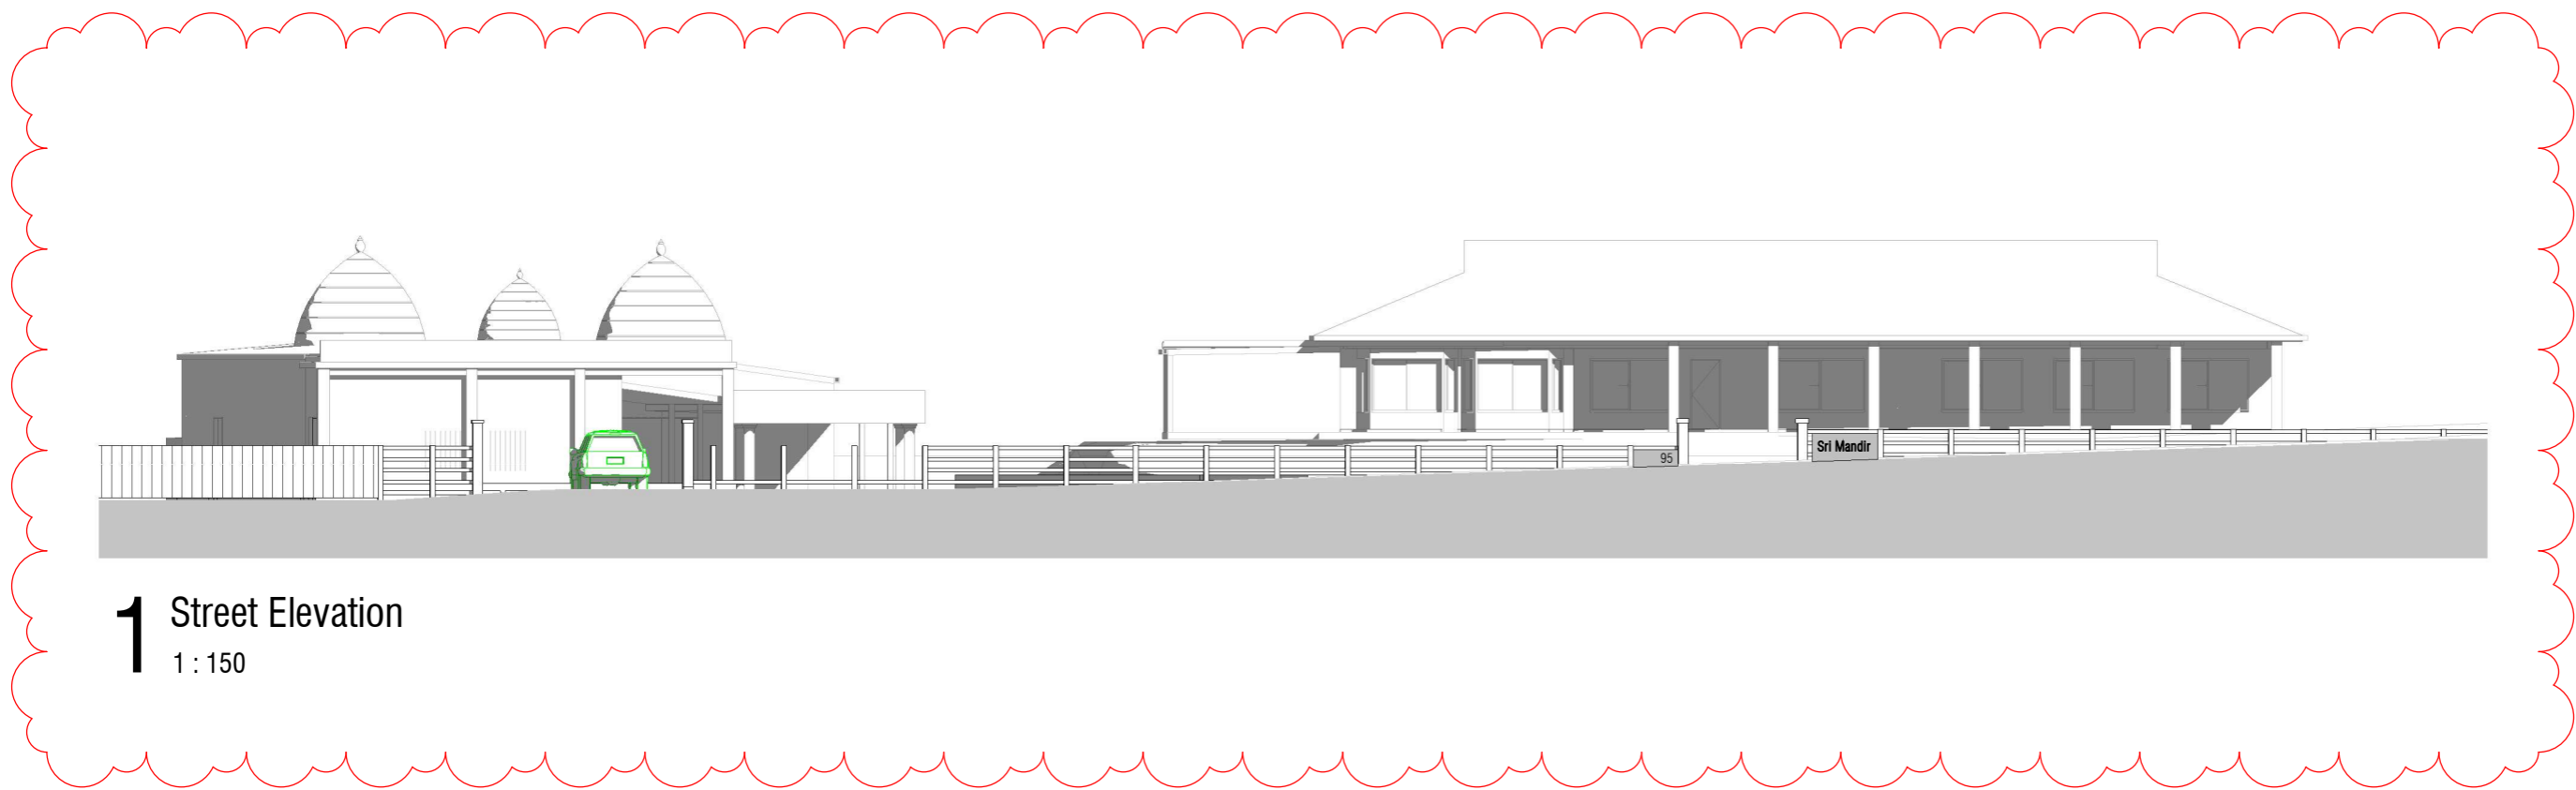

1 Street Elevation
1 : 150

THE NOMINATED RESPONSIBLE ARCHITECT IS GEOFF FERRIS-SMITH REGISTRATION 8334.
ABN 48 714 361 834

COPYRIGHT APPLIES TO THIS DOCUMENT AND DESIGN AND IS THE PROPERTY OF
GEOFF FERRIS-SMITH - REPRODUCTION OF ANY KIND IS NOT PERMITTED WITHOUT OUR CONSENT.

CONTRACTORS TO VERIFY ALL DIMENSIONS AND SETOUTS ON SITE BEFORE COMMENCING WORK.
SHOULD ANY DISCREPANCIES BE FOUND, PLEASE NOTIFY THE AUTHOR IMMEDIATELY SO THAT
INSTRUCTION MAY BE ISSUED. FIGURED DIMENSIONS ARE TO BE USED. DO NOT SCALE FROM THIS
DRAWING. TO BE READ IN CONJUNCTION WITH ENGINEER'S DOCUMENTS.

jakaan
ARCHITECTS

40 Murphy Street, Blaxland NSW 2774
0420249720 | geoff@jakaan.com.au

PROJECT TITLE
Sri Mandir

CLIENT
Client Name

ADDRESS
95 Old Pitt Town Rd, Pitt Town

DRAWING TITLE
Street View

SCALE
1 : 150 @ A2

PROJECT STATUS
Amended DA

DRAWING NUMBER
JA5720 - DA-036

ISSUE
D

DATE
**7/06/2022
3:47:49 PM**