


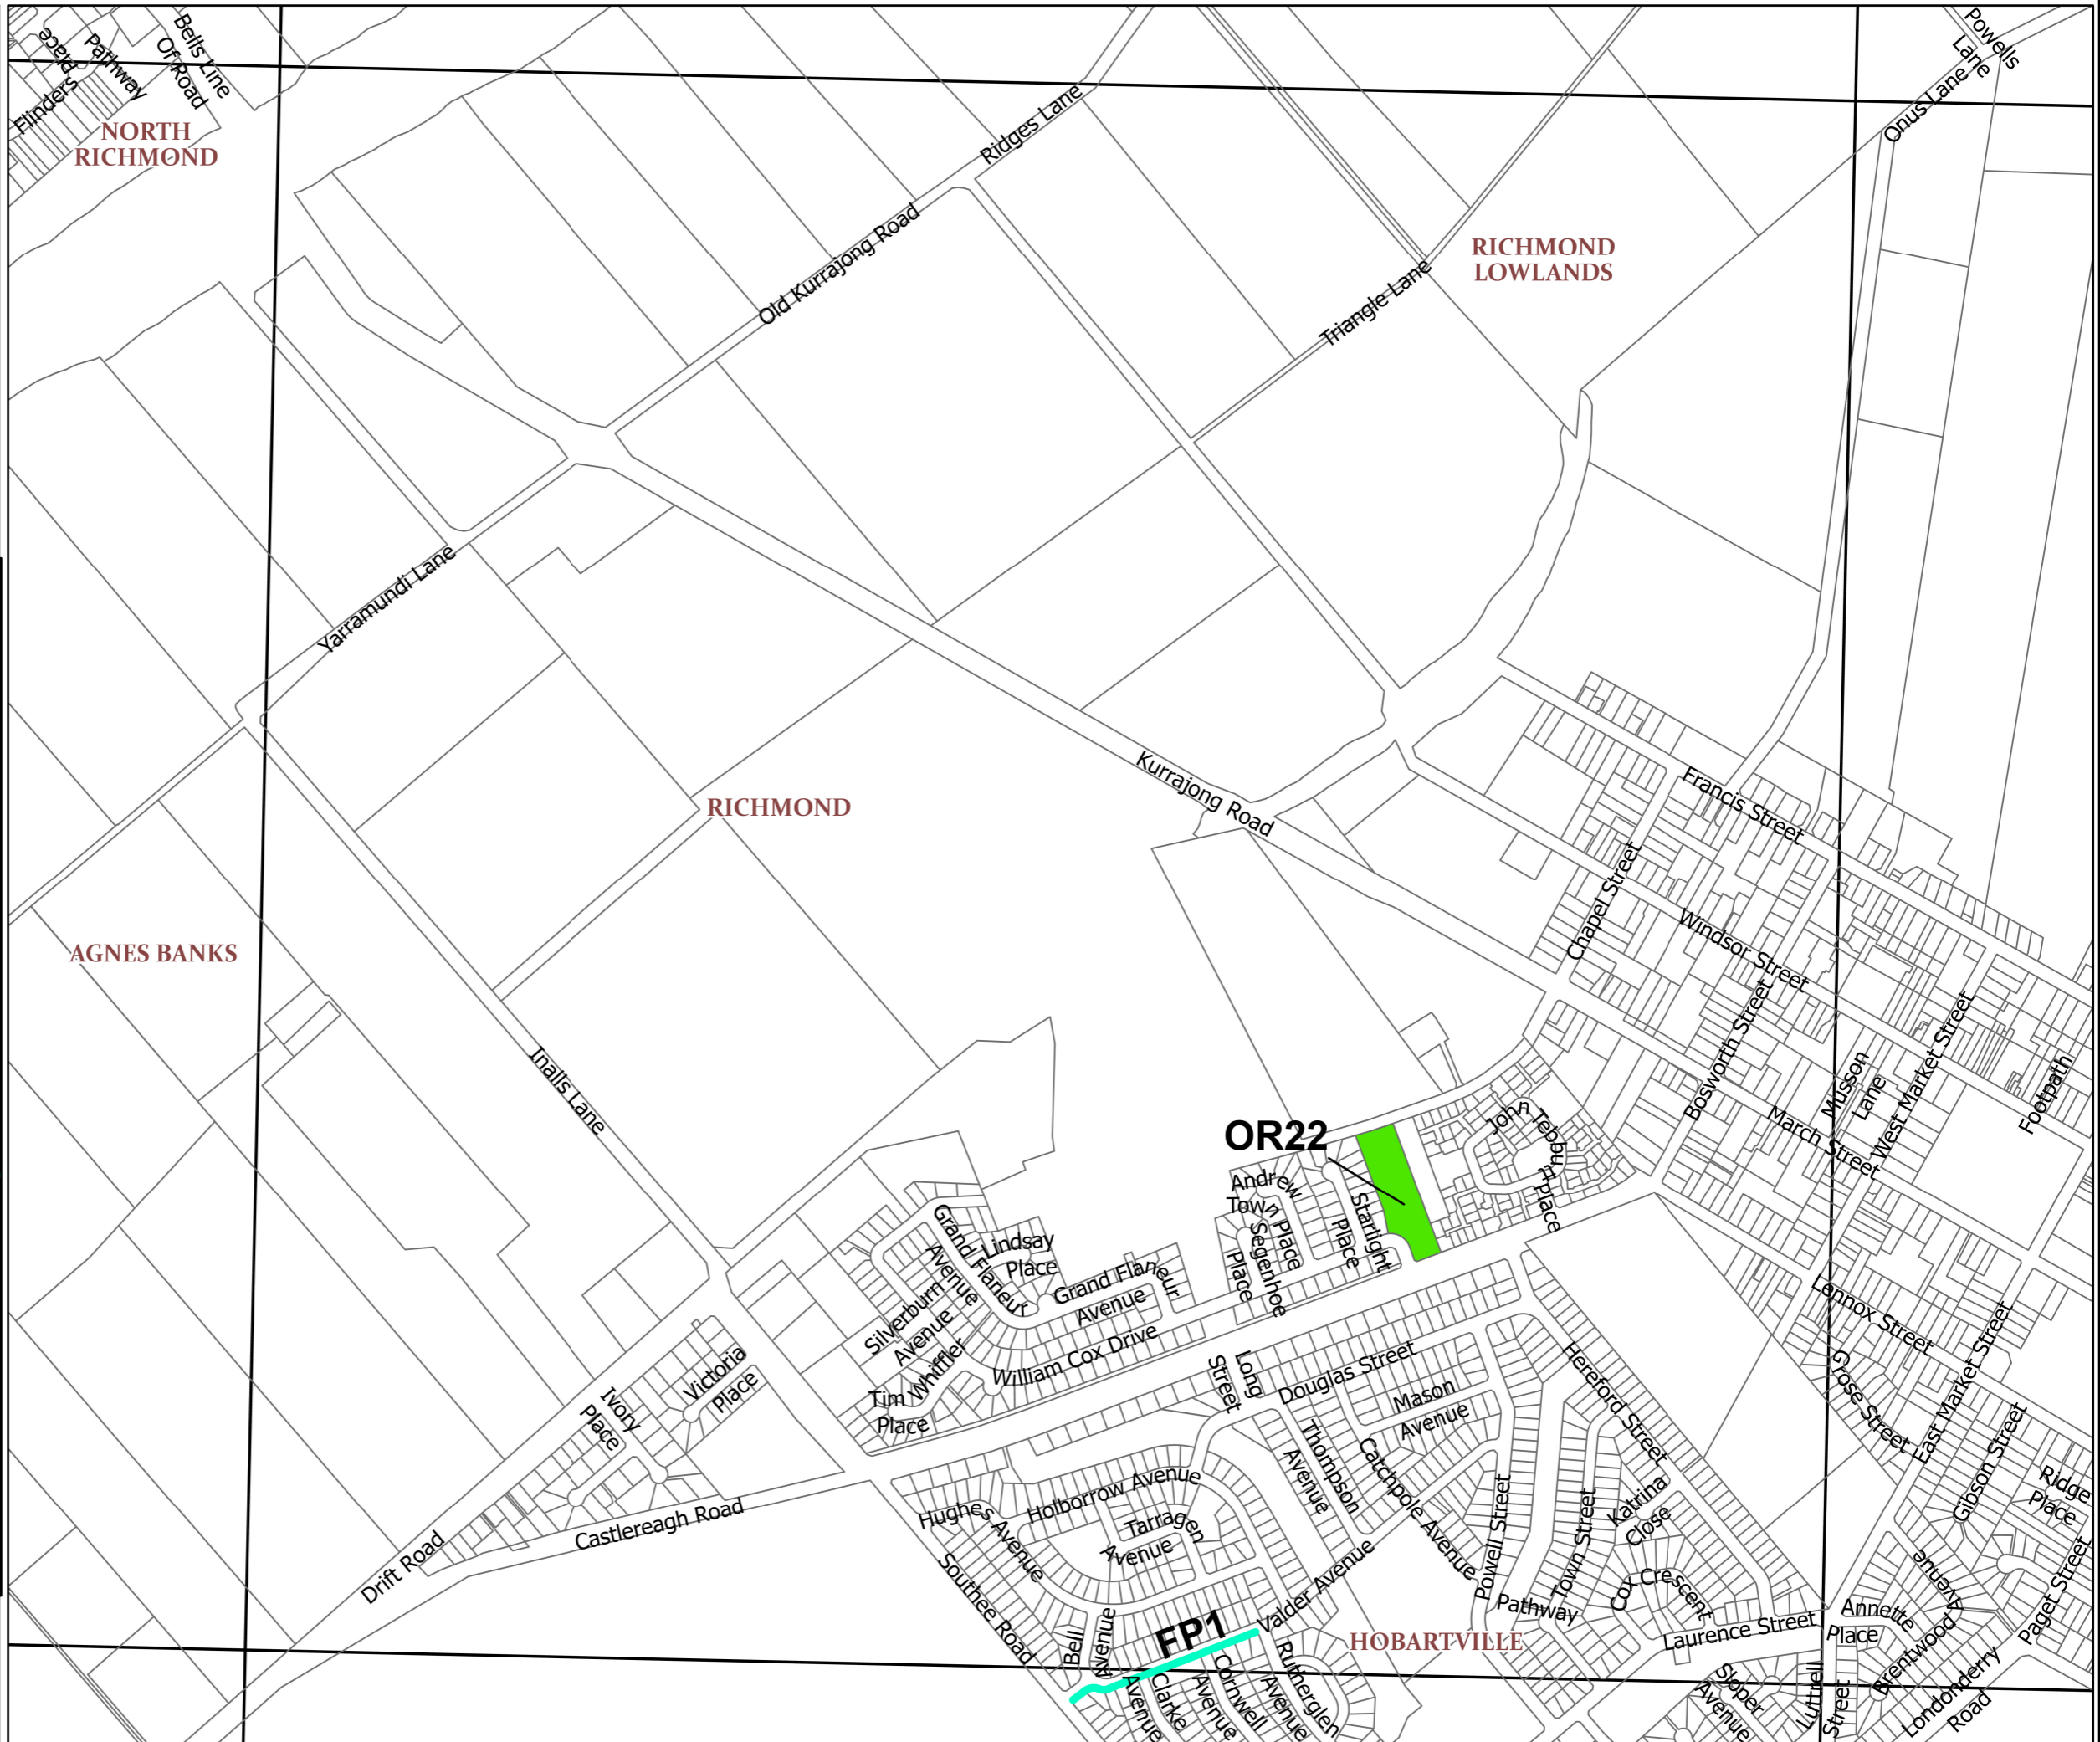


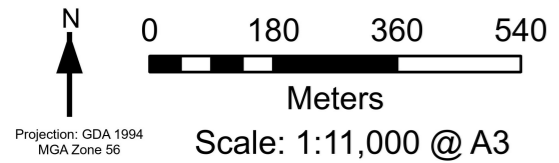

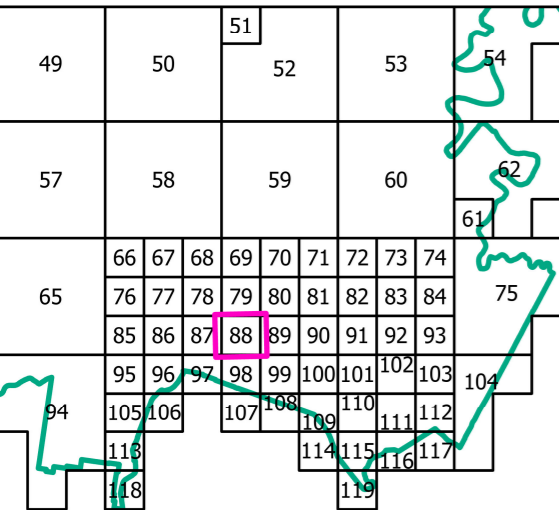





LEGEND

- Section 7.12 Work Schedule Items
- Section 7.12 Work Schedule Items (footpaths and guardrails)
- Cadastre 11/06/2024 © DCS – Spatial Services
- LGA Boundary

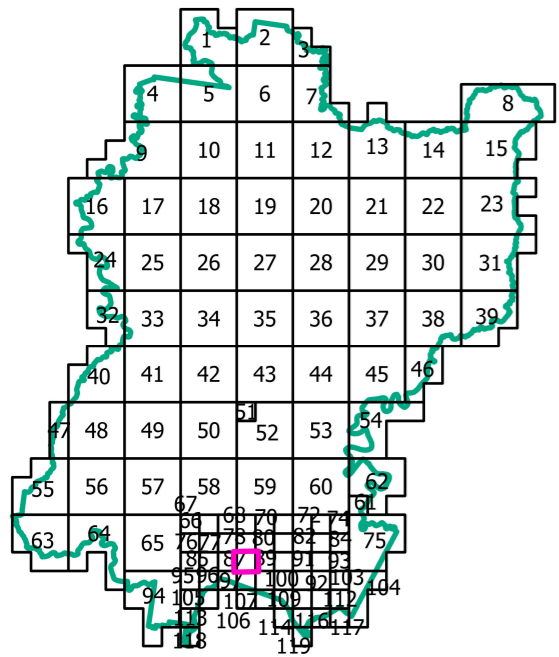



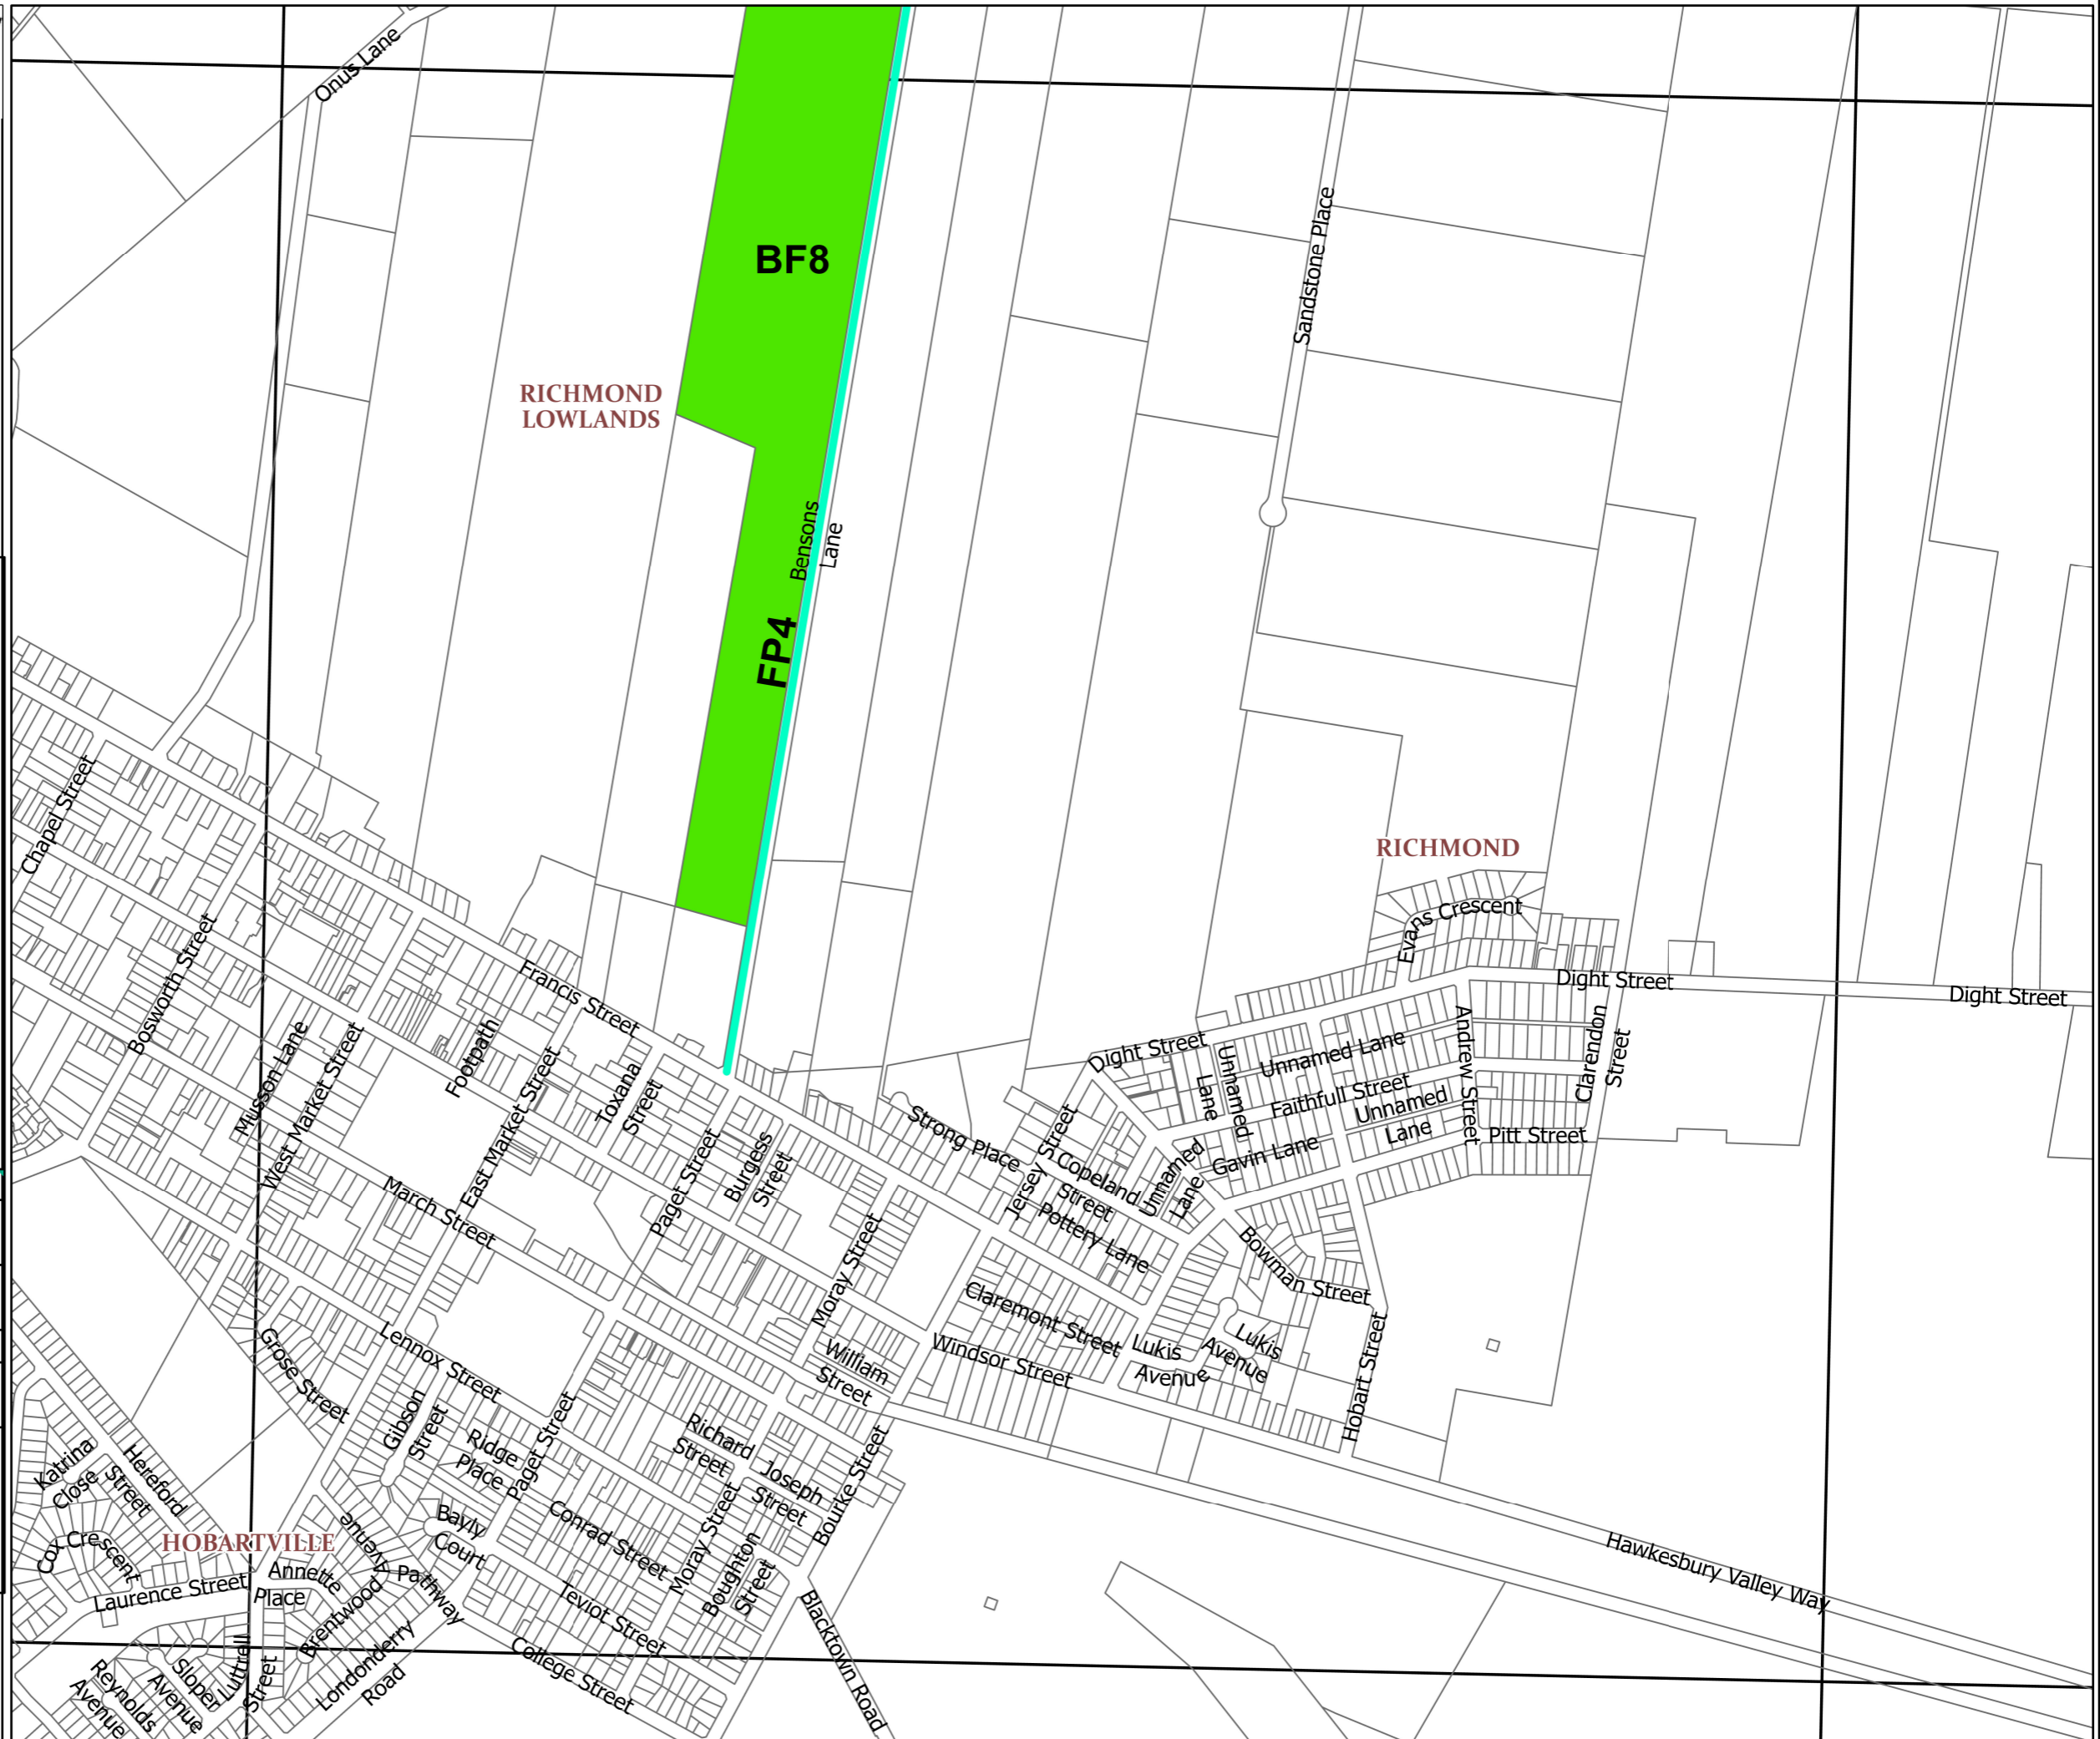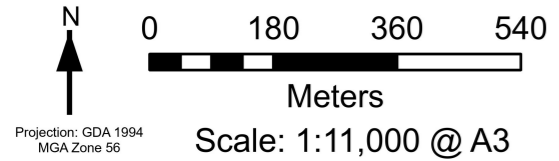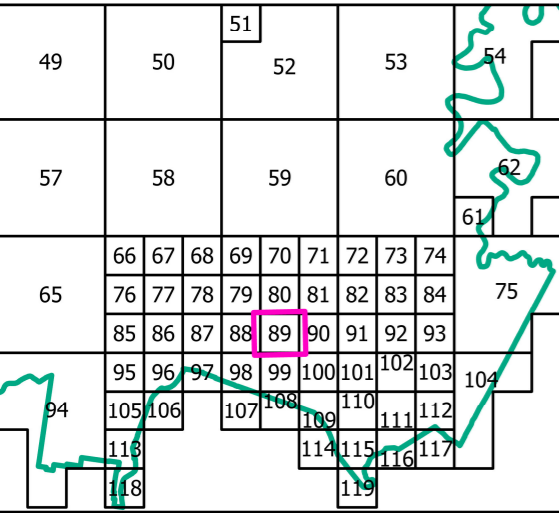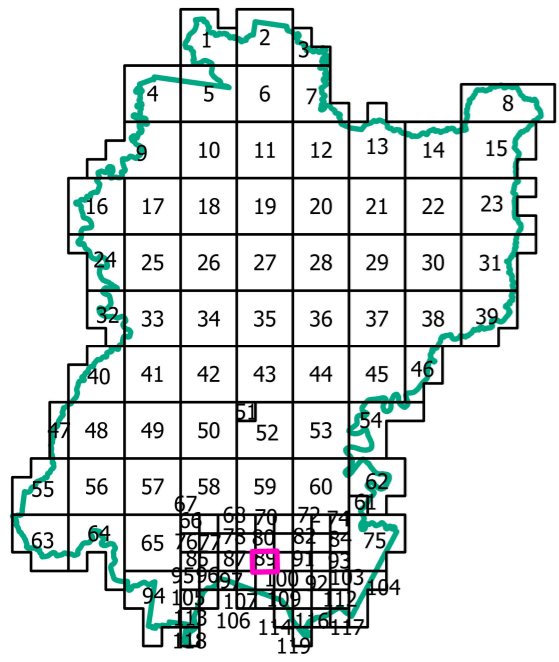





LEGEND

-  Section 7.12 Work Schedule Items
-  Section 7.12 Work Schedule Items (footpaths and guardrails)
-  Cadastre 11/06/2024 © DCS – Spatial Services
-  LGA Boundary





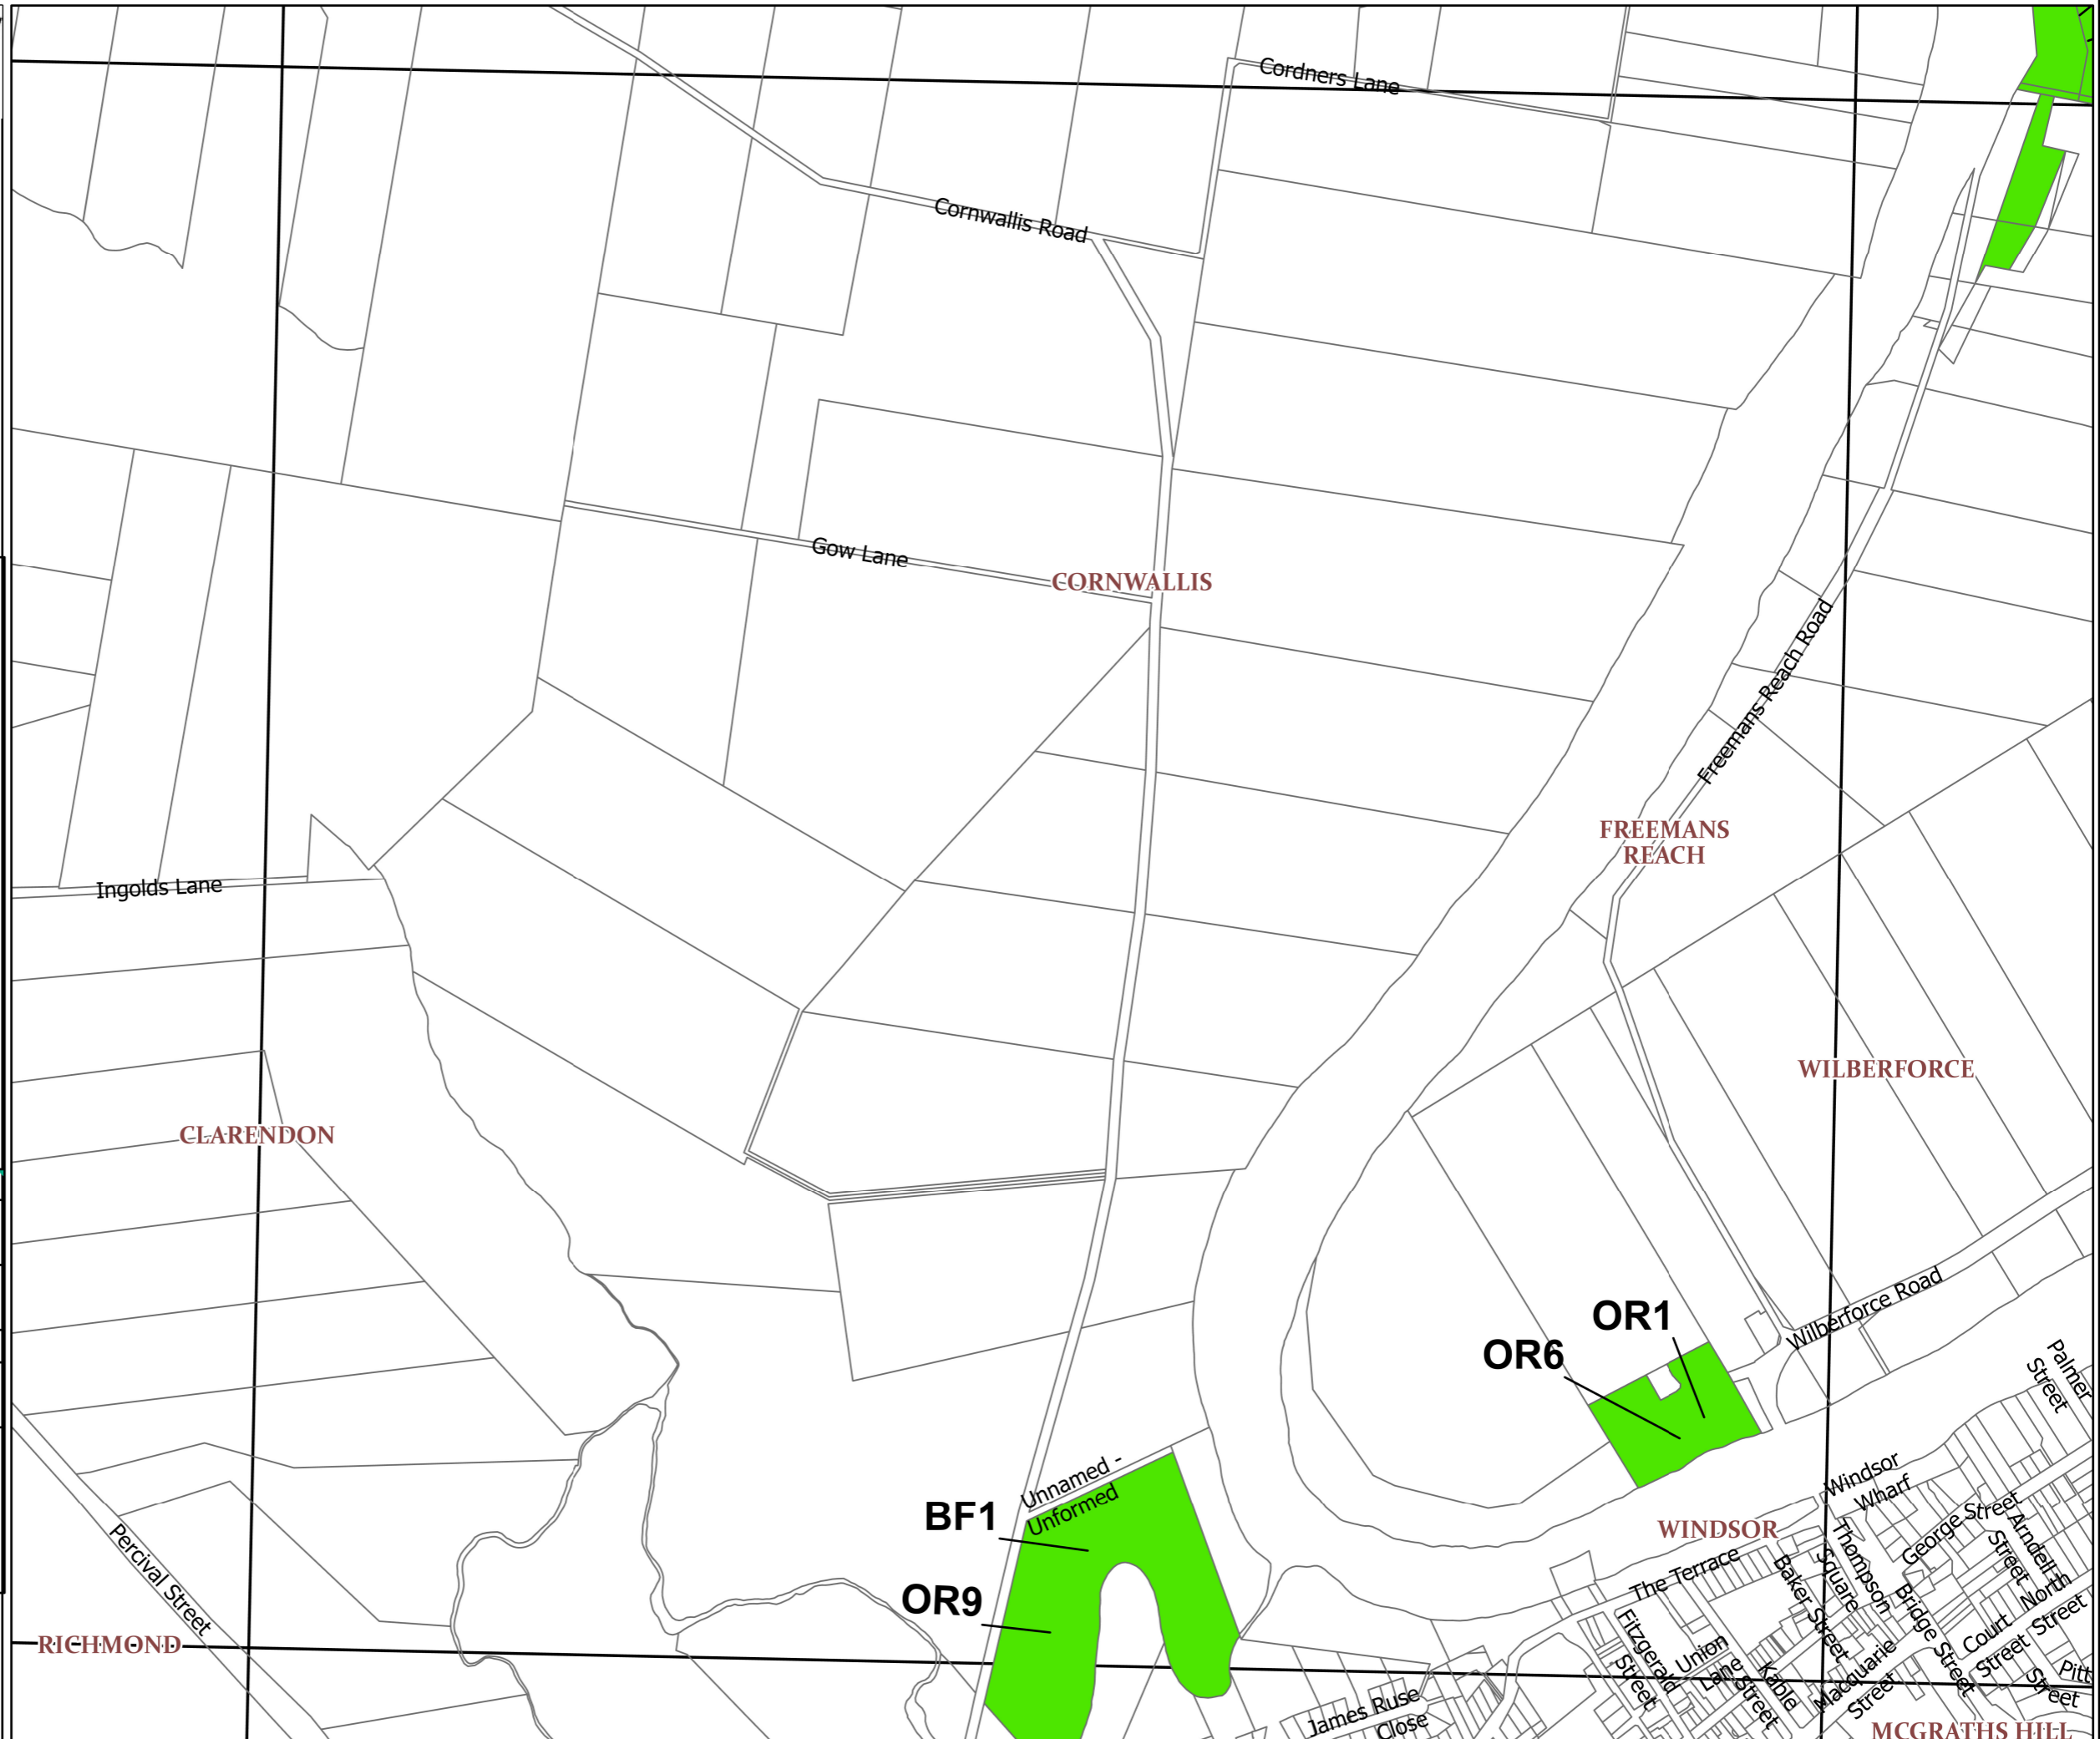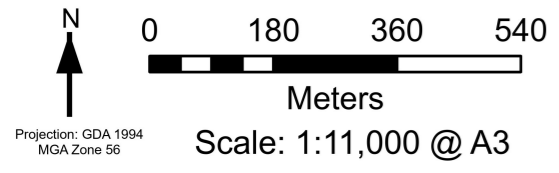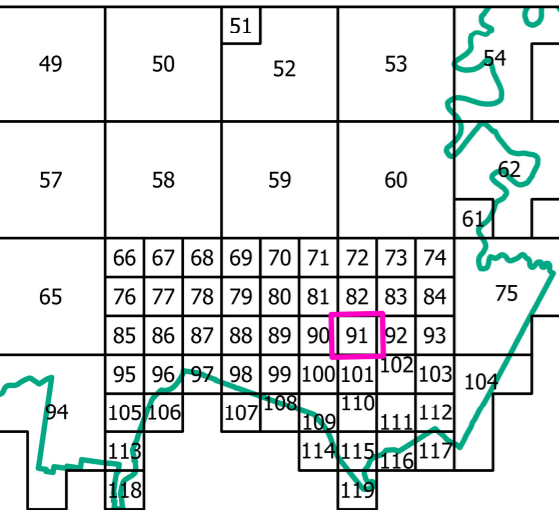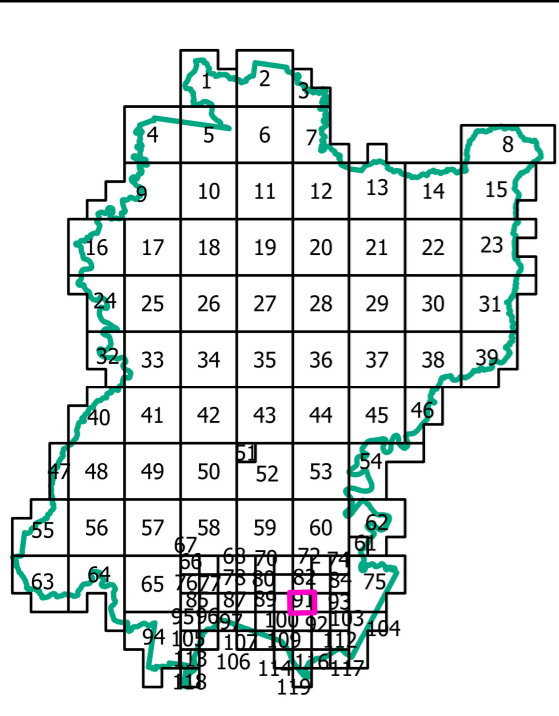

LEGEND

-  Section 7.12 Work Schedule Items
-  Section 7.12 Work Schedule Items (footpaths and guardrails)
-  Cadastre 11/06/2024 © DCS – Spatial Services
-  LGA Boundary



LEGEND

-  Section 7.12 Work Schedule Items
-  Section 7.12 Work Schedule Items (footpaths and guardrails)
-  Cadastre 11/06/2024 © DCS – Spatial Services
-  LGA Boundary

