
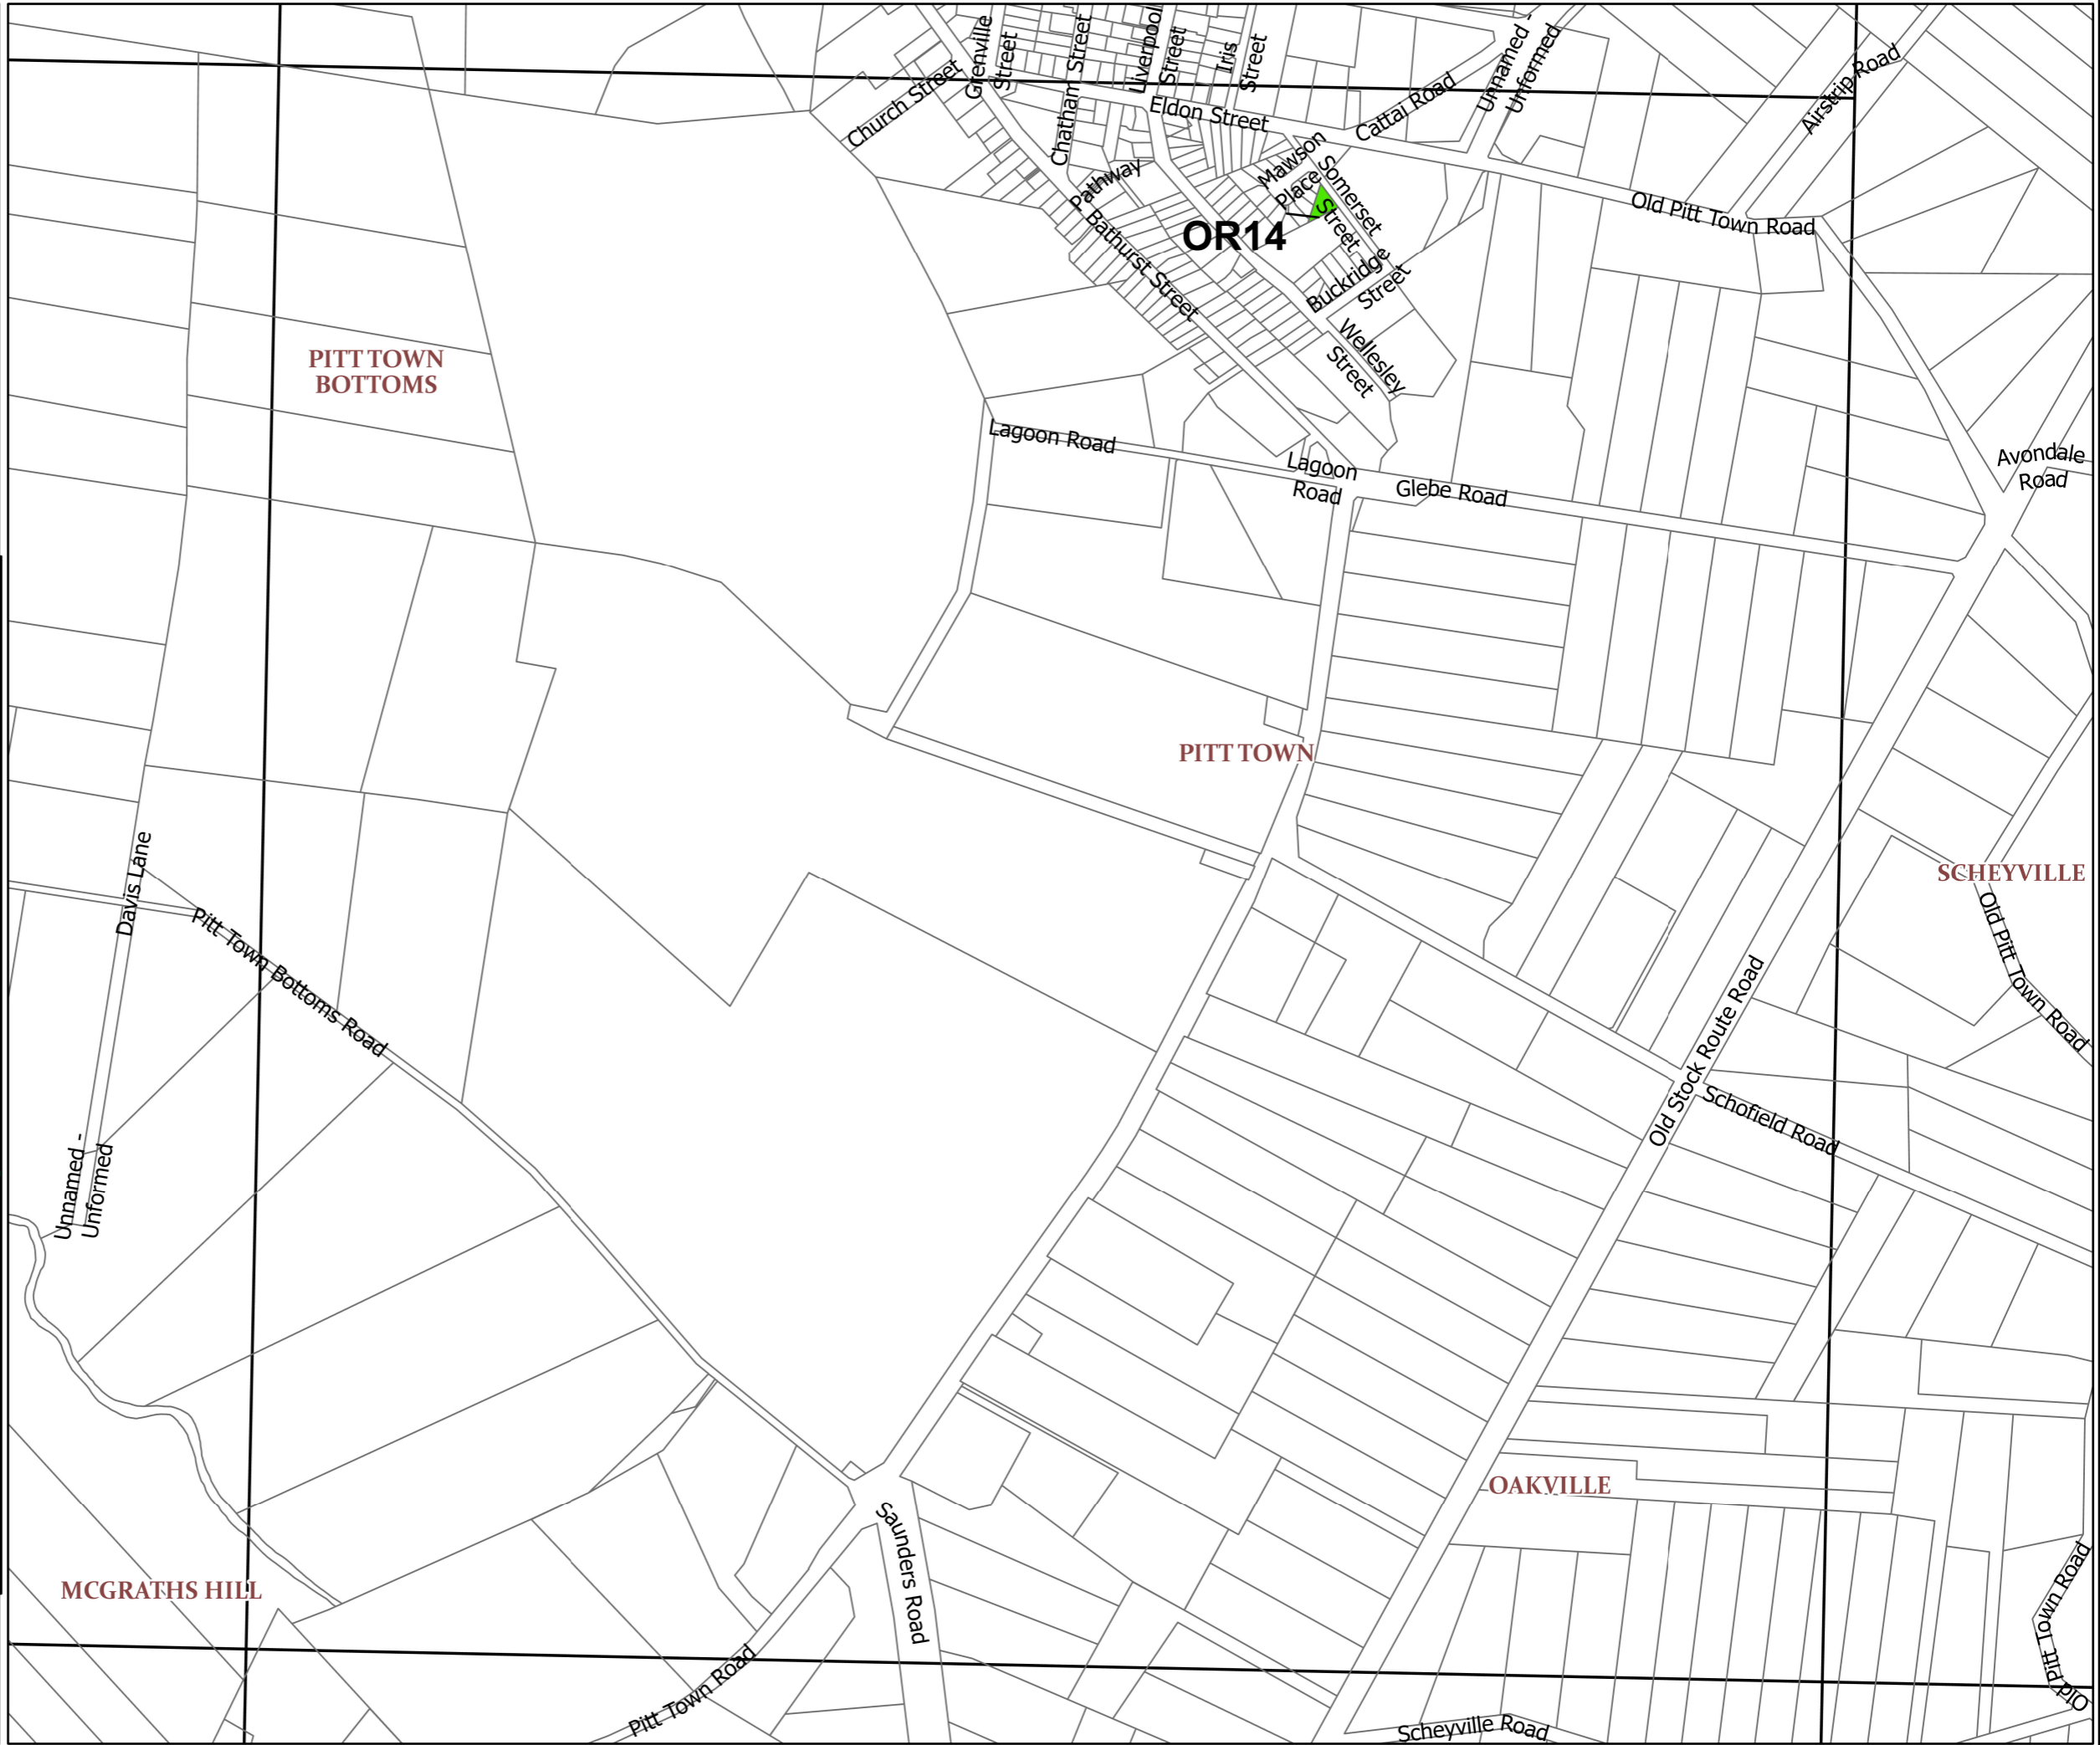
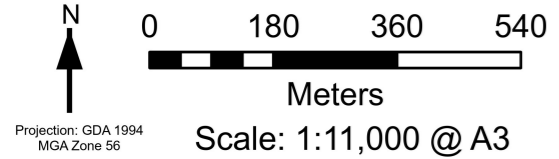
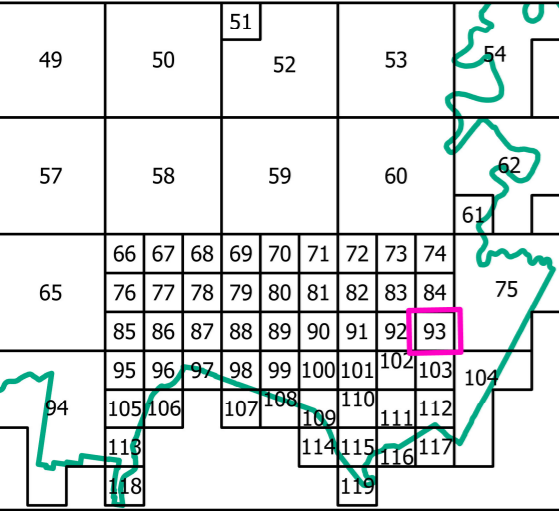


Section 7.12 Contribution Plan

## SHEET 93





### LEGEND

- Section 7.12 Work Schedule Items
- Section 7.12 Work Schedule Items (footpaths and guardrails)
- Cadastre 11/06/2024 © DCS – Spatial Services
- LGA Boundary

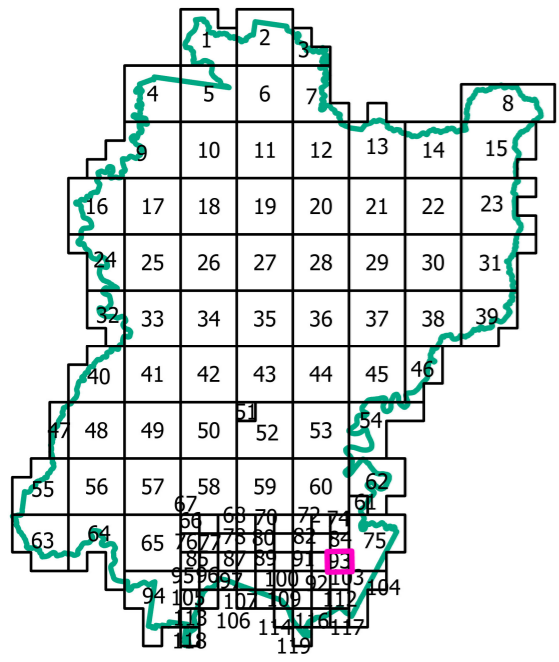

### LEGEND

- Section 7.12 Work Schedule Items
- Section 7.12 Work Schedule Items (footpaths and guardrails)
- Cadastre 11/06/2024 © DCS – Spatial Services
- LGA Boundary

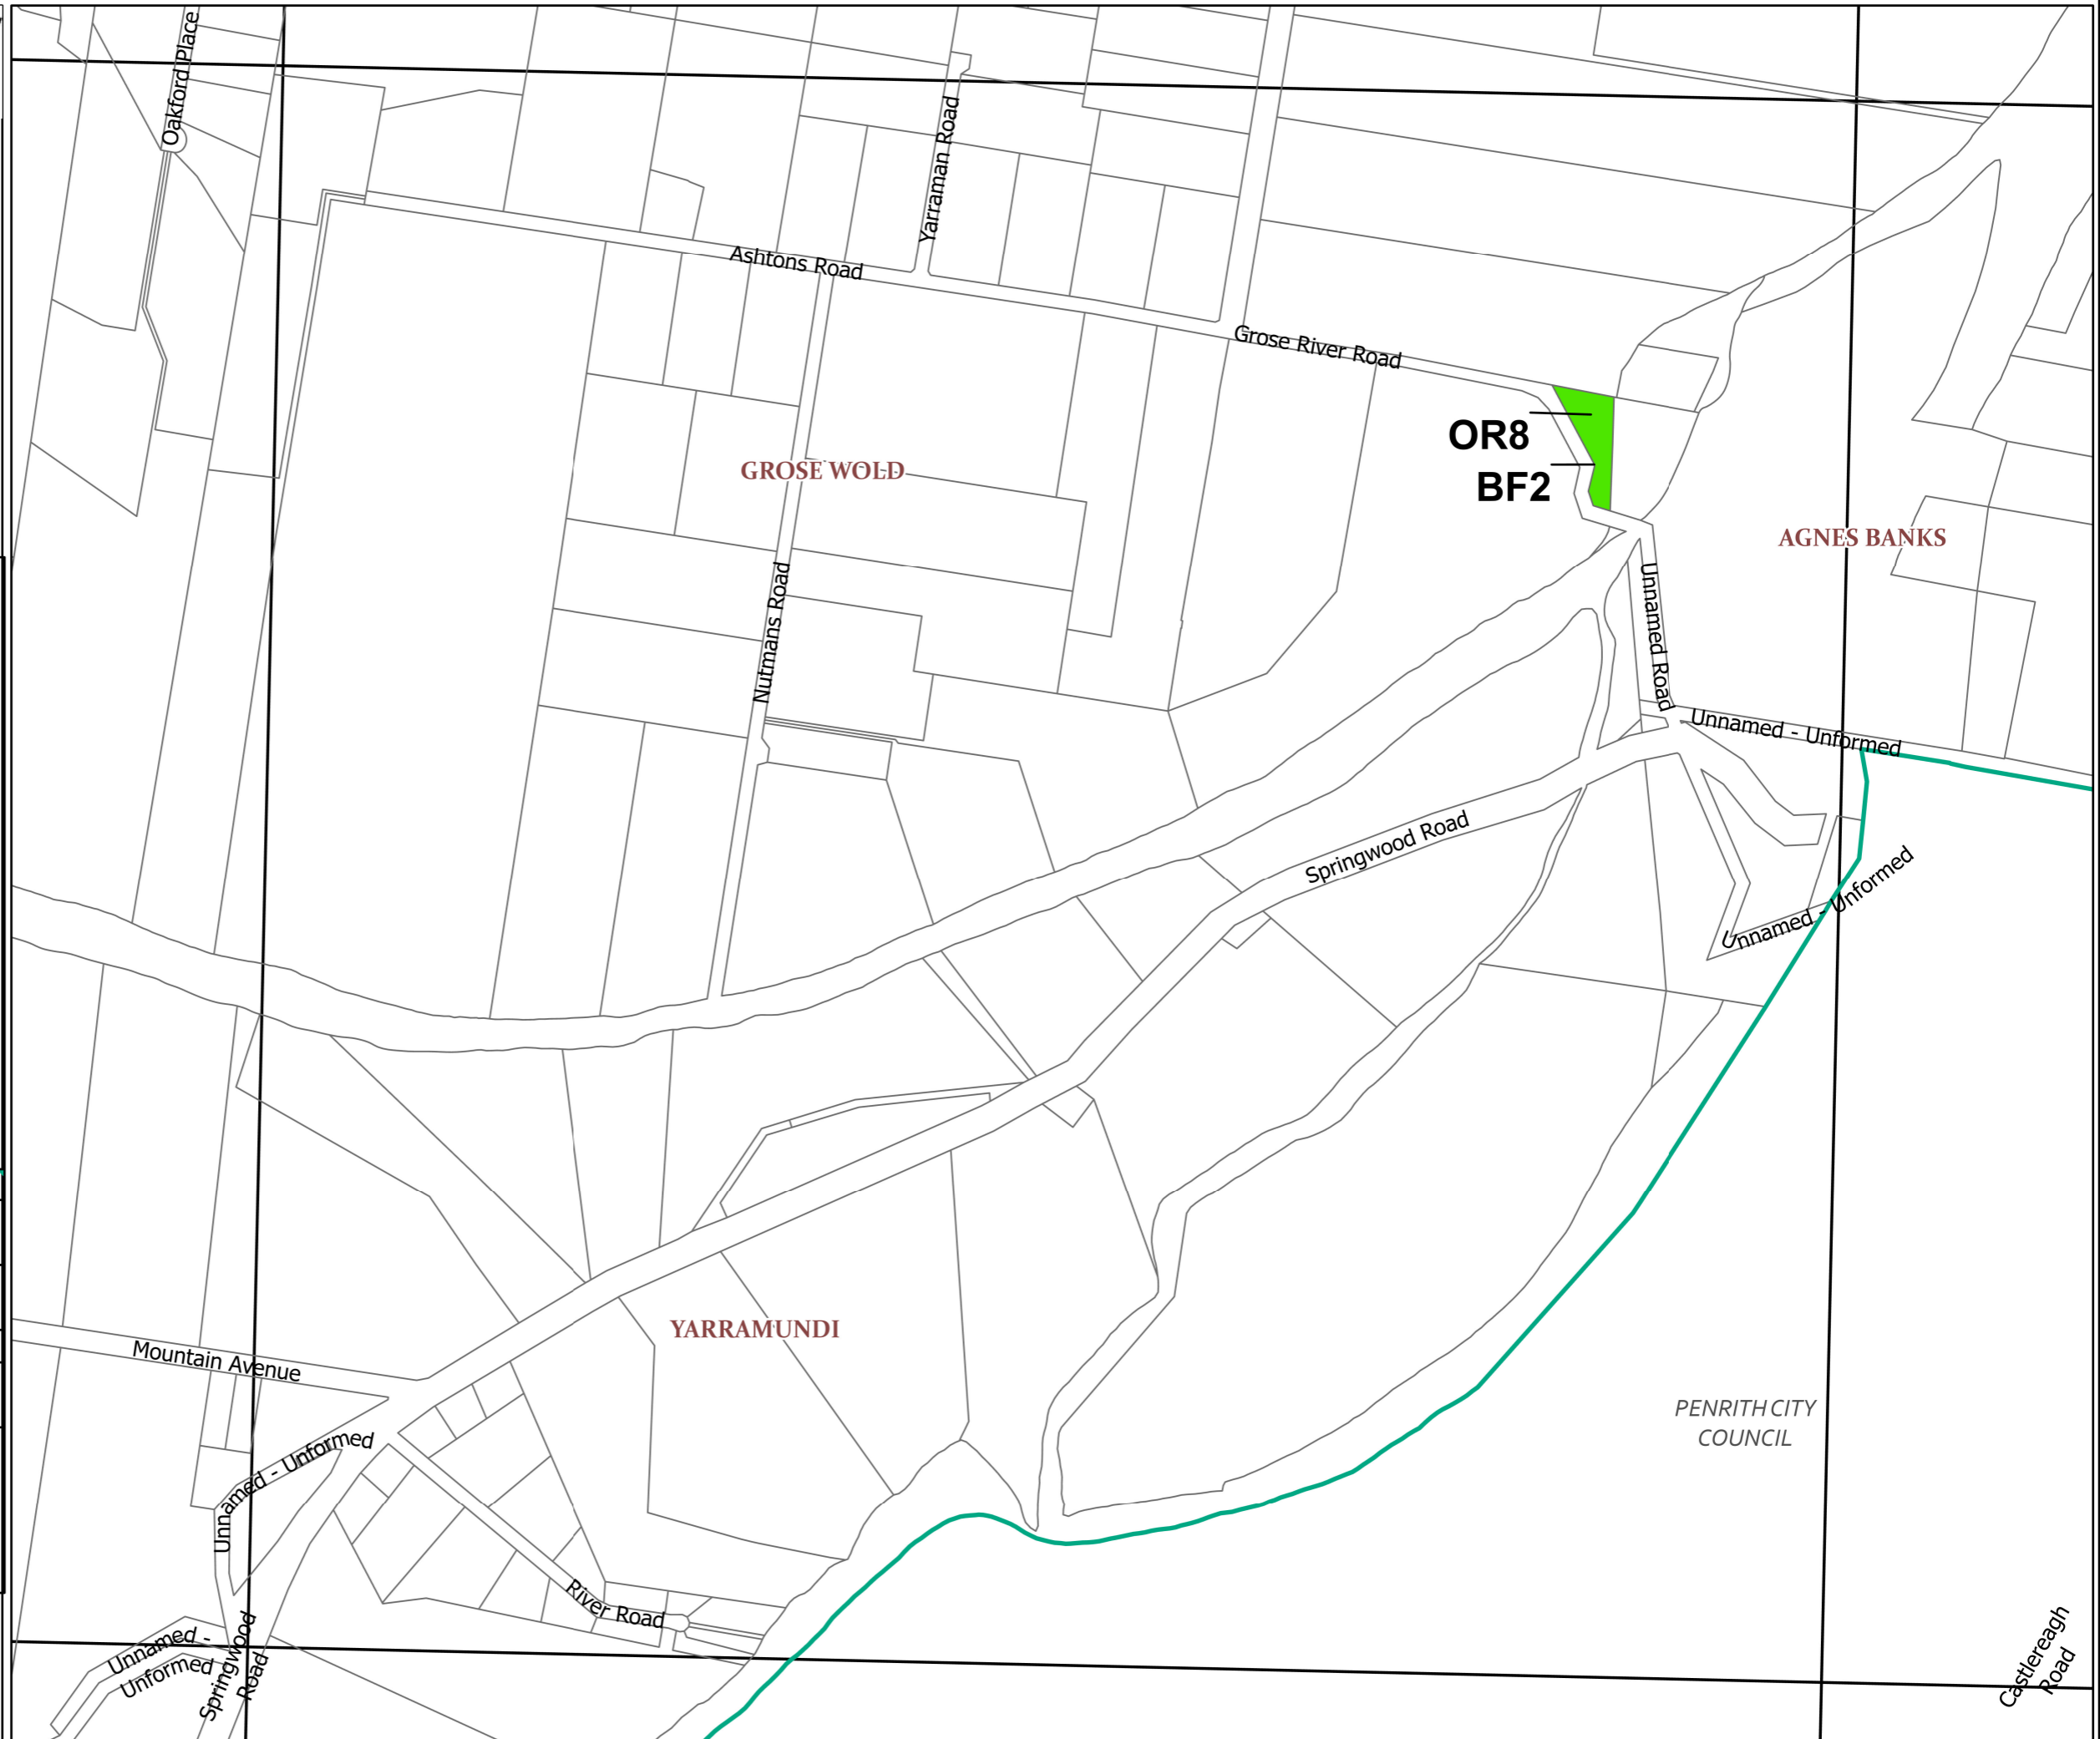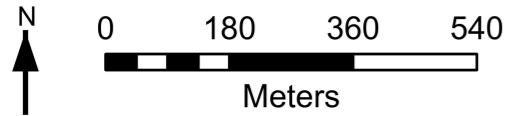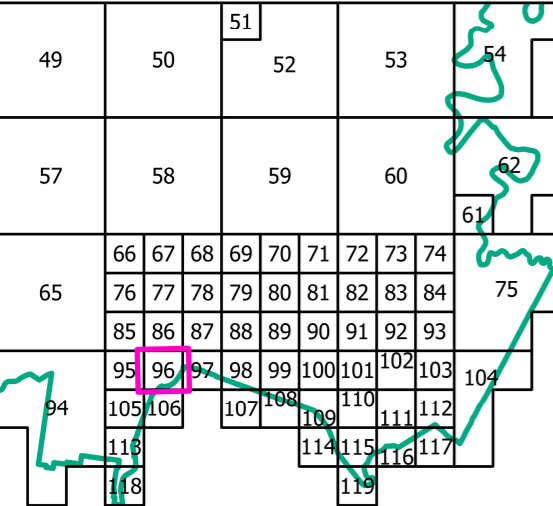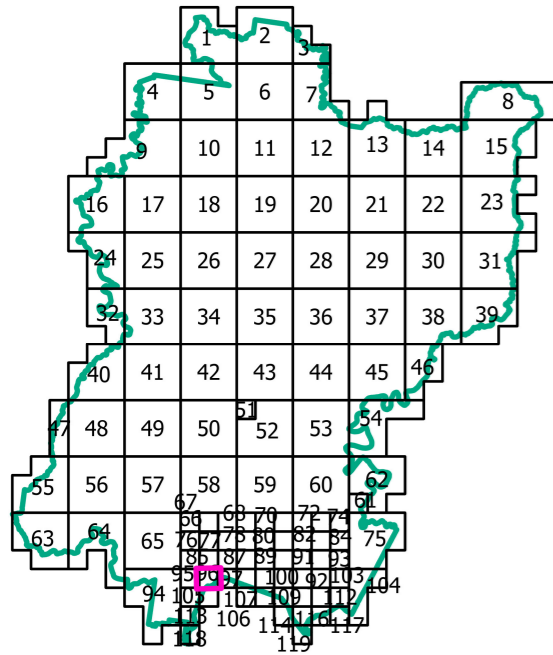










Section 7.12 Contribution Plan


## SHEET 98

### LEGEND



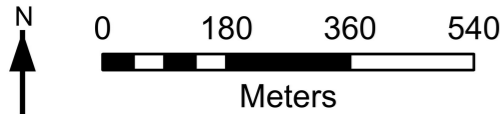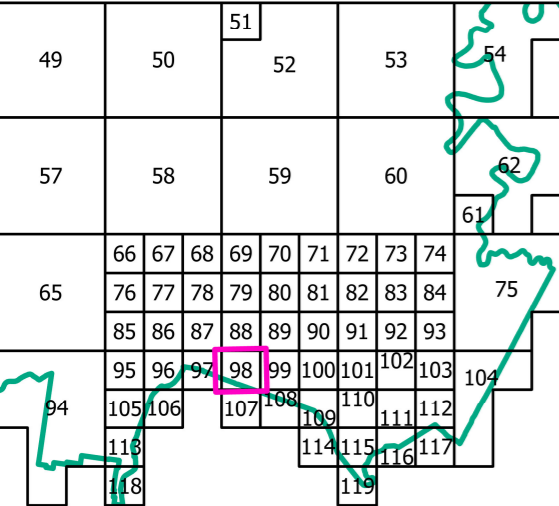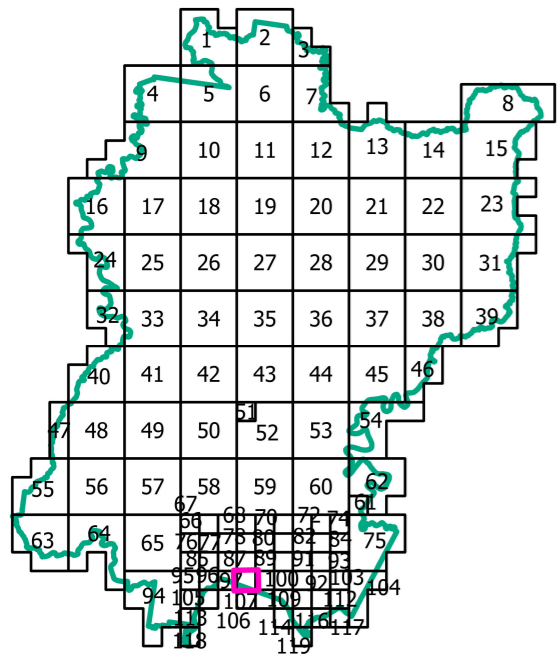

-  Section 7.12 Work Schedule Items
-  Section 7.12 Work Schedule Items (footpaths and guardrails)
-  Cadastre 11/06/2024 © DCS – Spatial Services
-  LGA Boundary

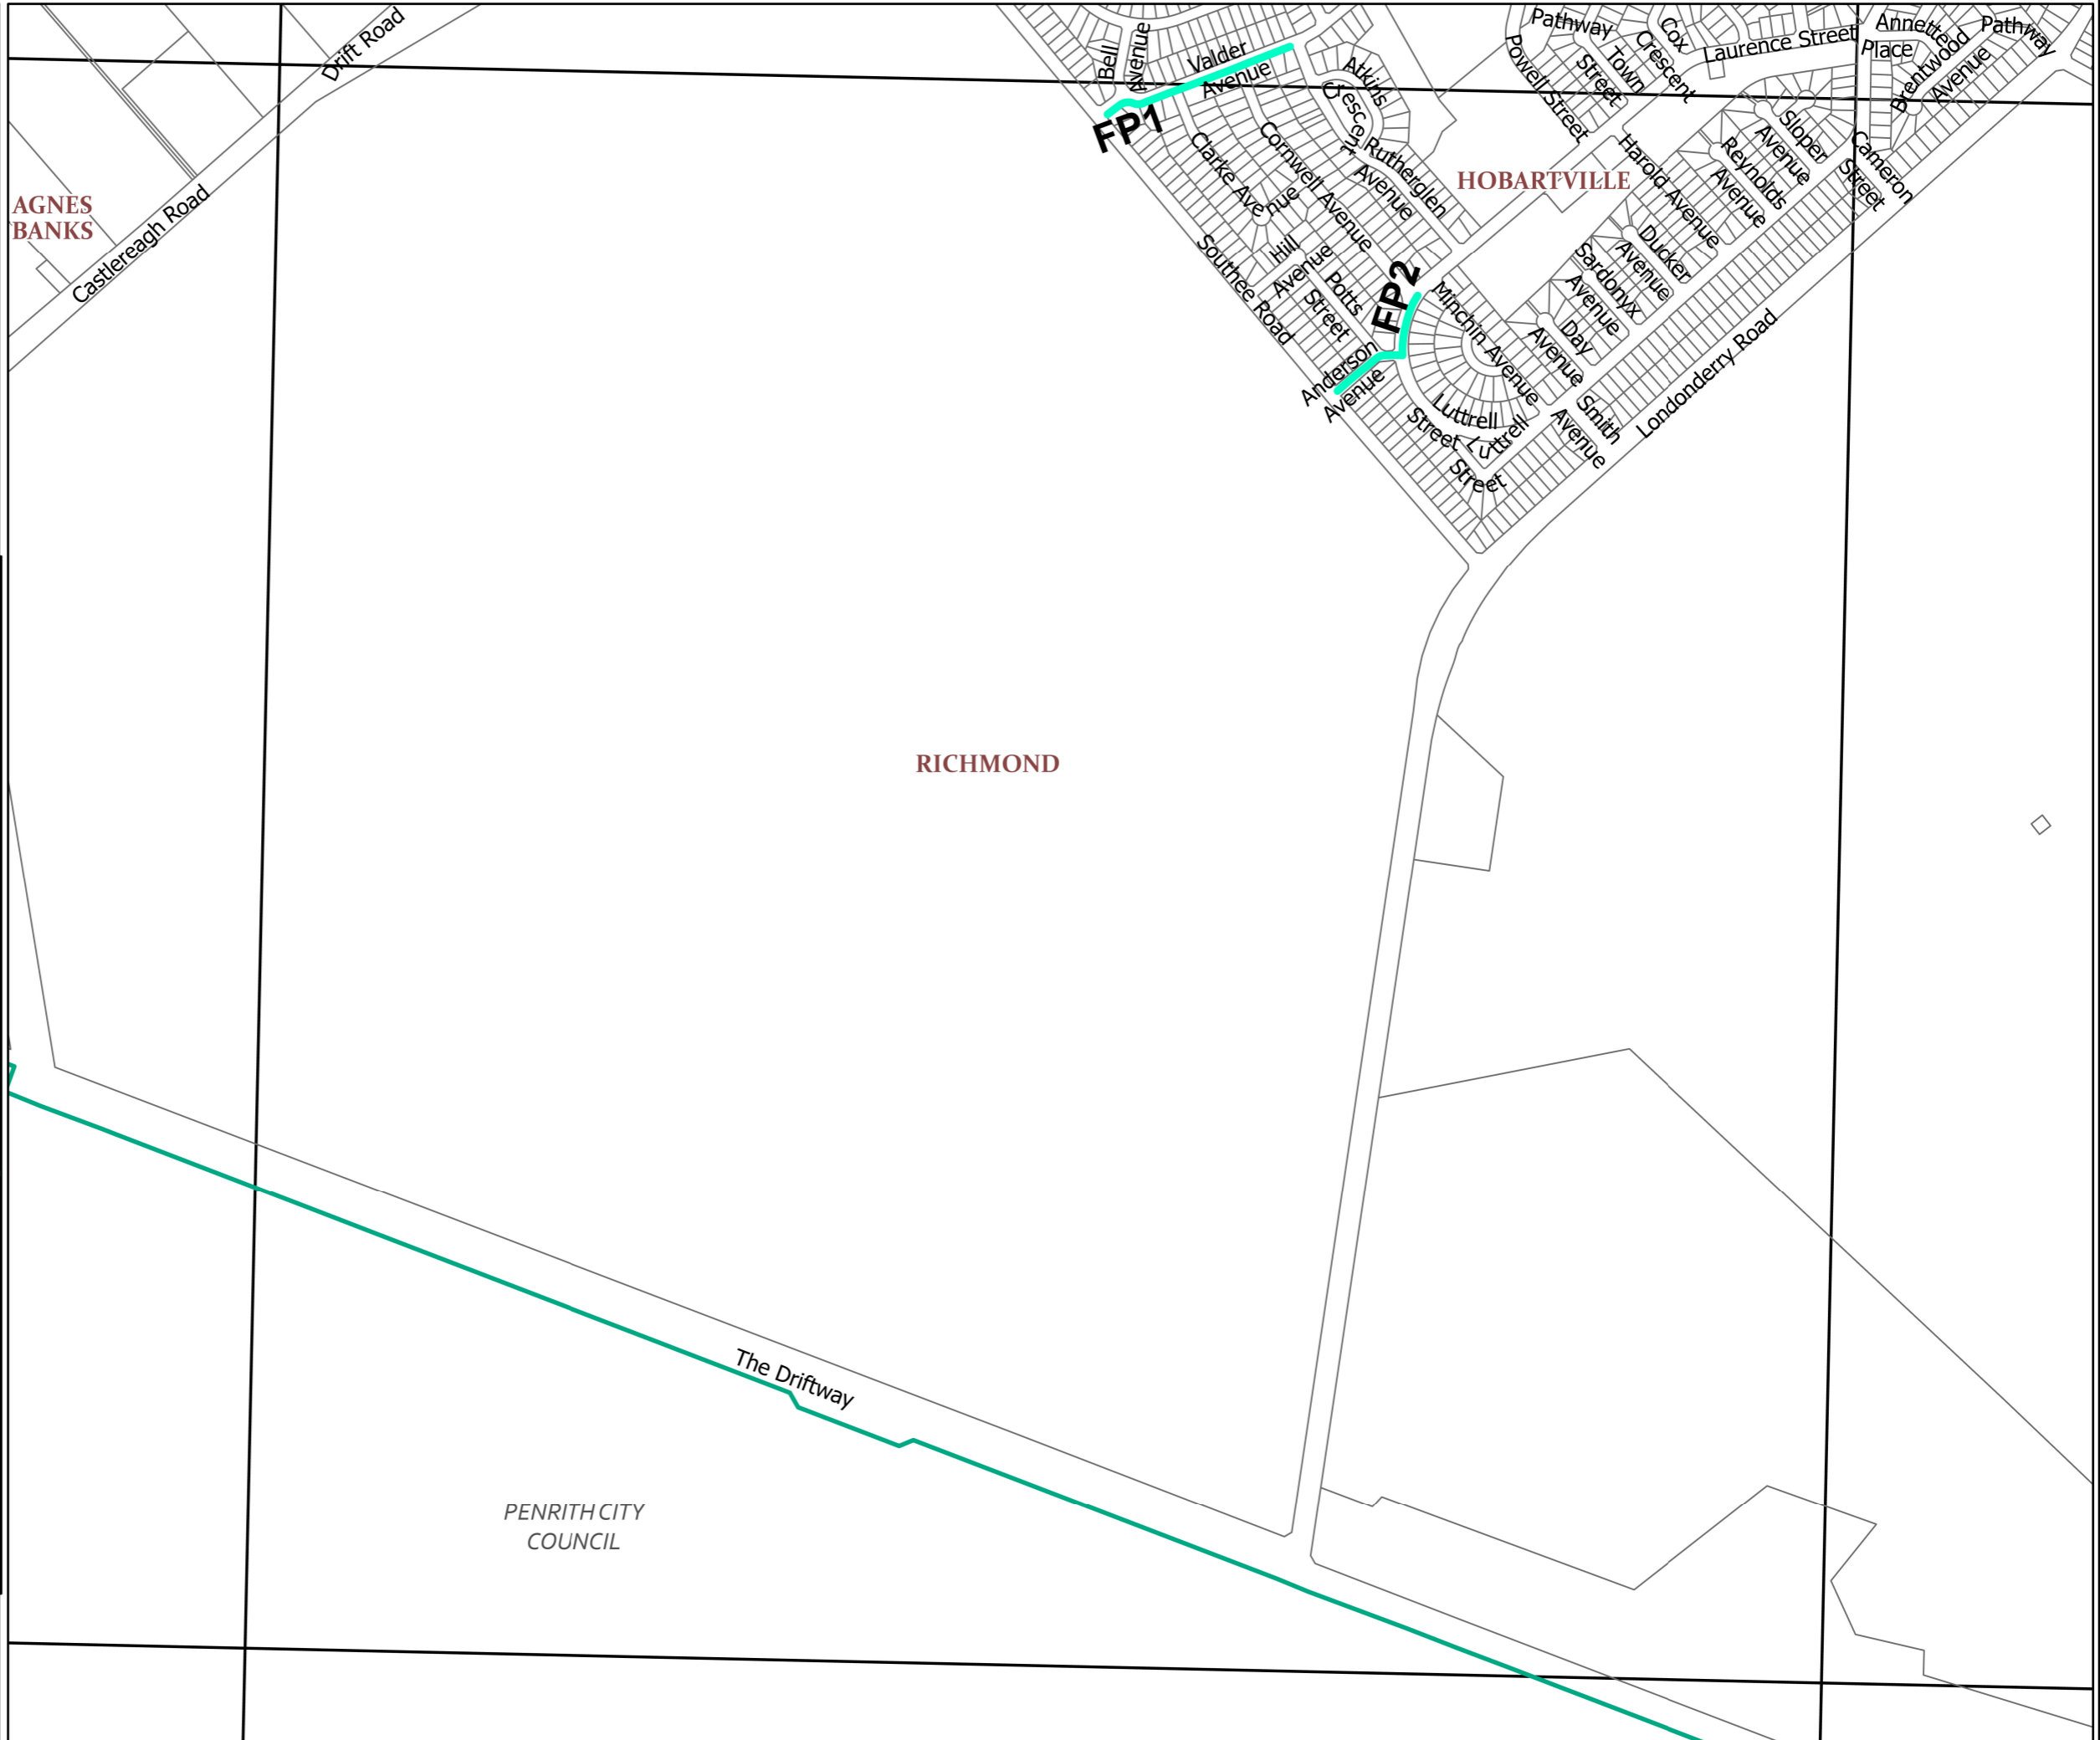

Projection: GDA 1994  
MGA Zone 56  
Scale: 1:11,000 @ A3



### LEGEND

-  Section 7.12 Work Schedule Items
-  Section 7.12 Work Schedule Items (footpaths and guardrails)
-  Cadastre 11/06/2024 © DCS – Spatial Services
-  LGA Boundary

